


BLUE MOUNTAIN LAKE

TIMBERCRAFT®

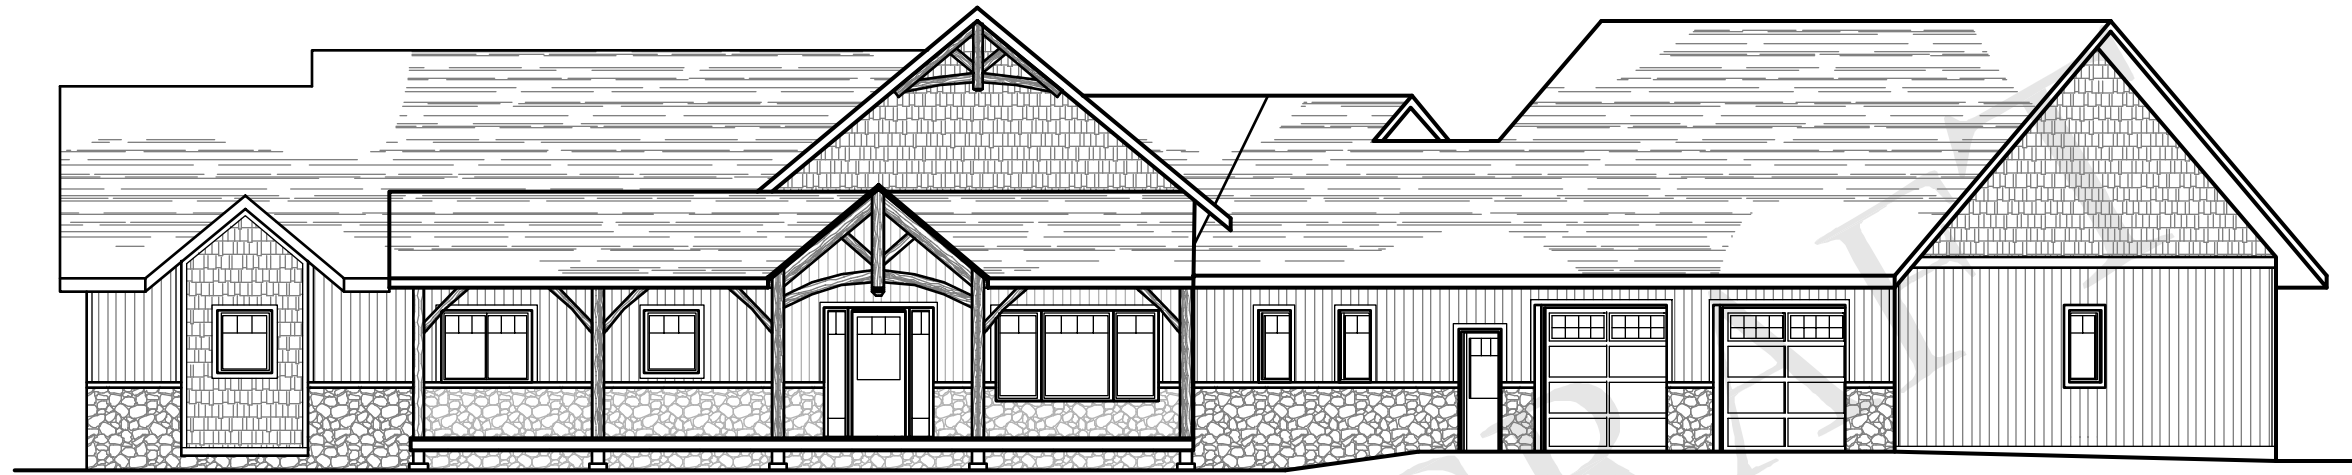


FRONT ELEVATION  
SCALE: N.T.S.



REAR ELEVATION  
SCALE: N.T.S.

BLUE MOUNTAIN LAKE

TIMBERCRAFT®

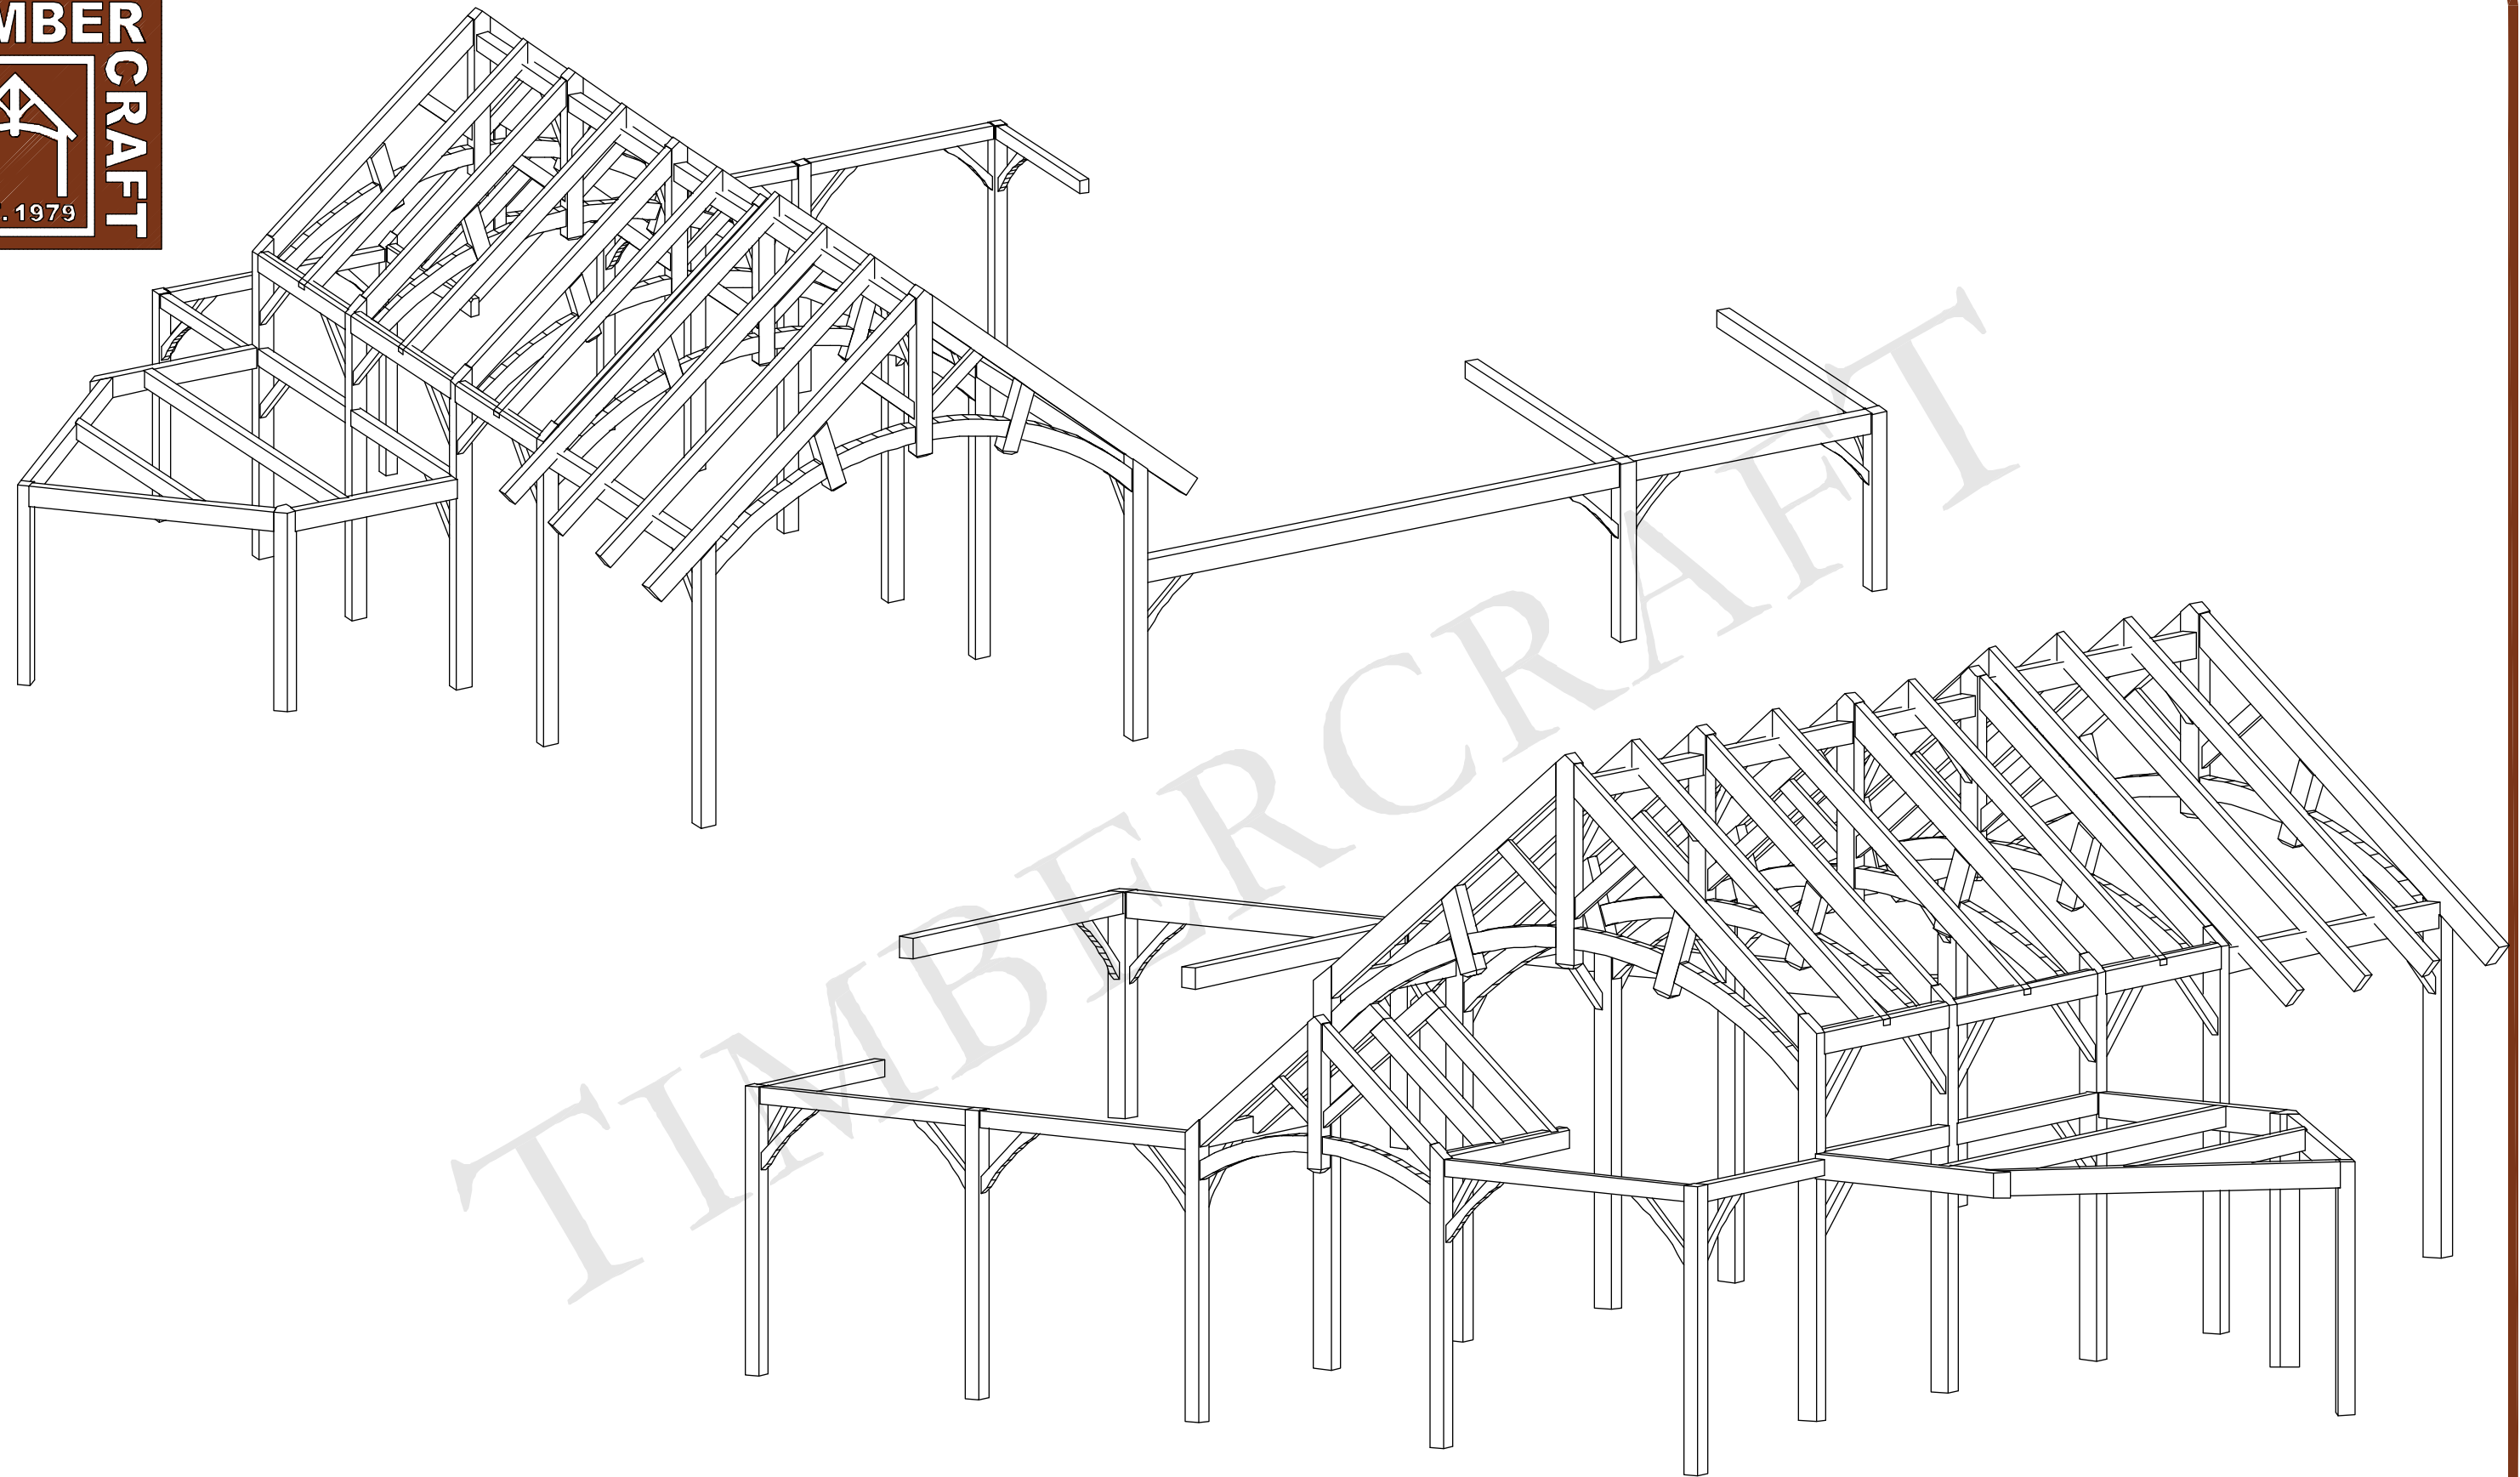

TIMBERCRAFT

BLUE MOUNTAIN LAKE

TIMBERCRAFT®