


FIRST FLOOR PLAN



SCALE: N.T.S.

SQUARE FOOTAGE:	
FIRST FLOOR:	2191 SF
BONUS ROOM:	320 SF
GARAGE:	563 SF

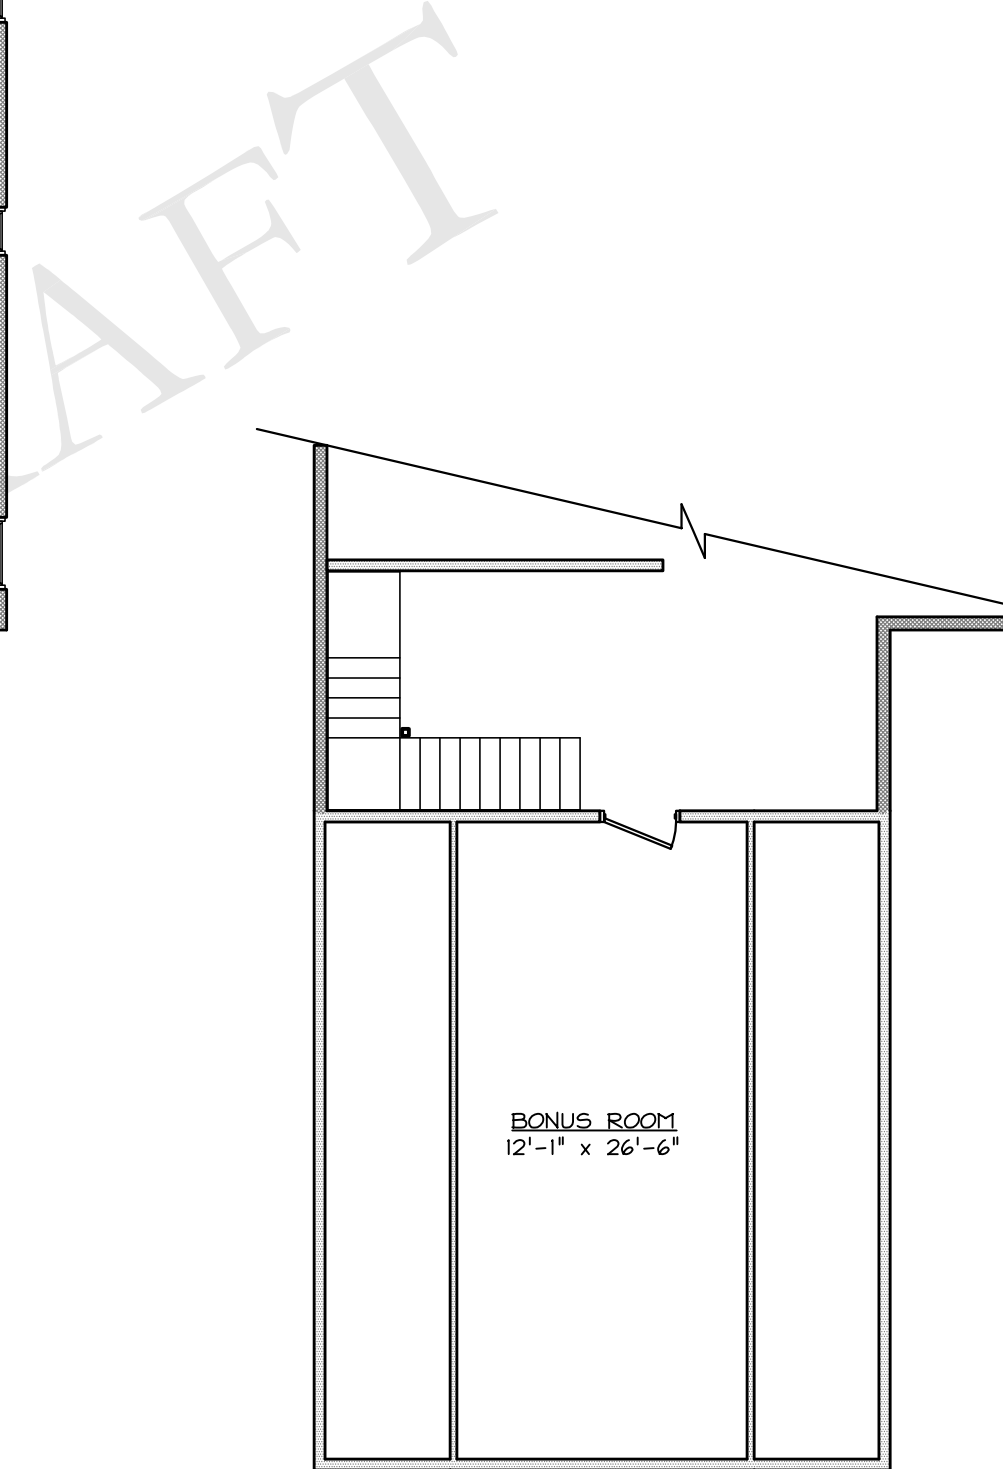

THE CELTIC MIST


TIMBERCRAFT®

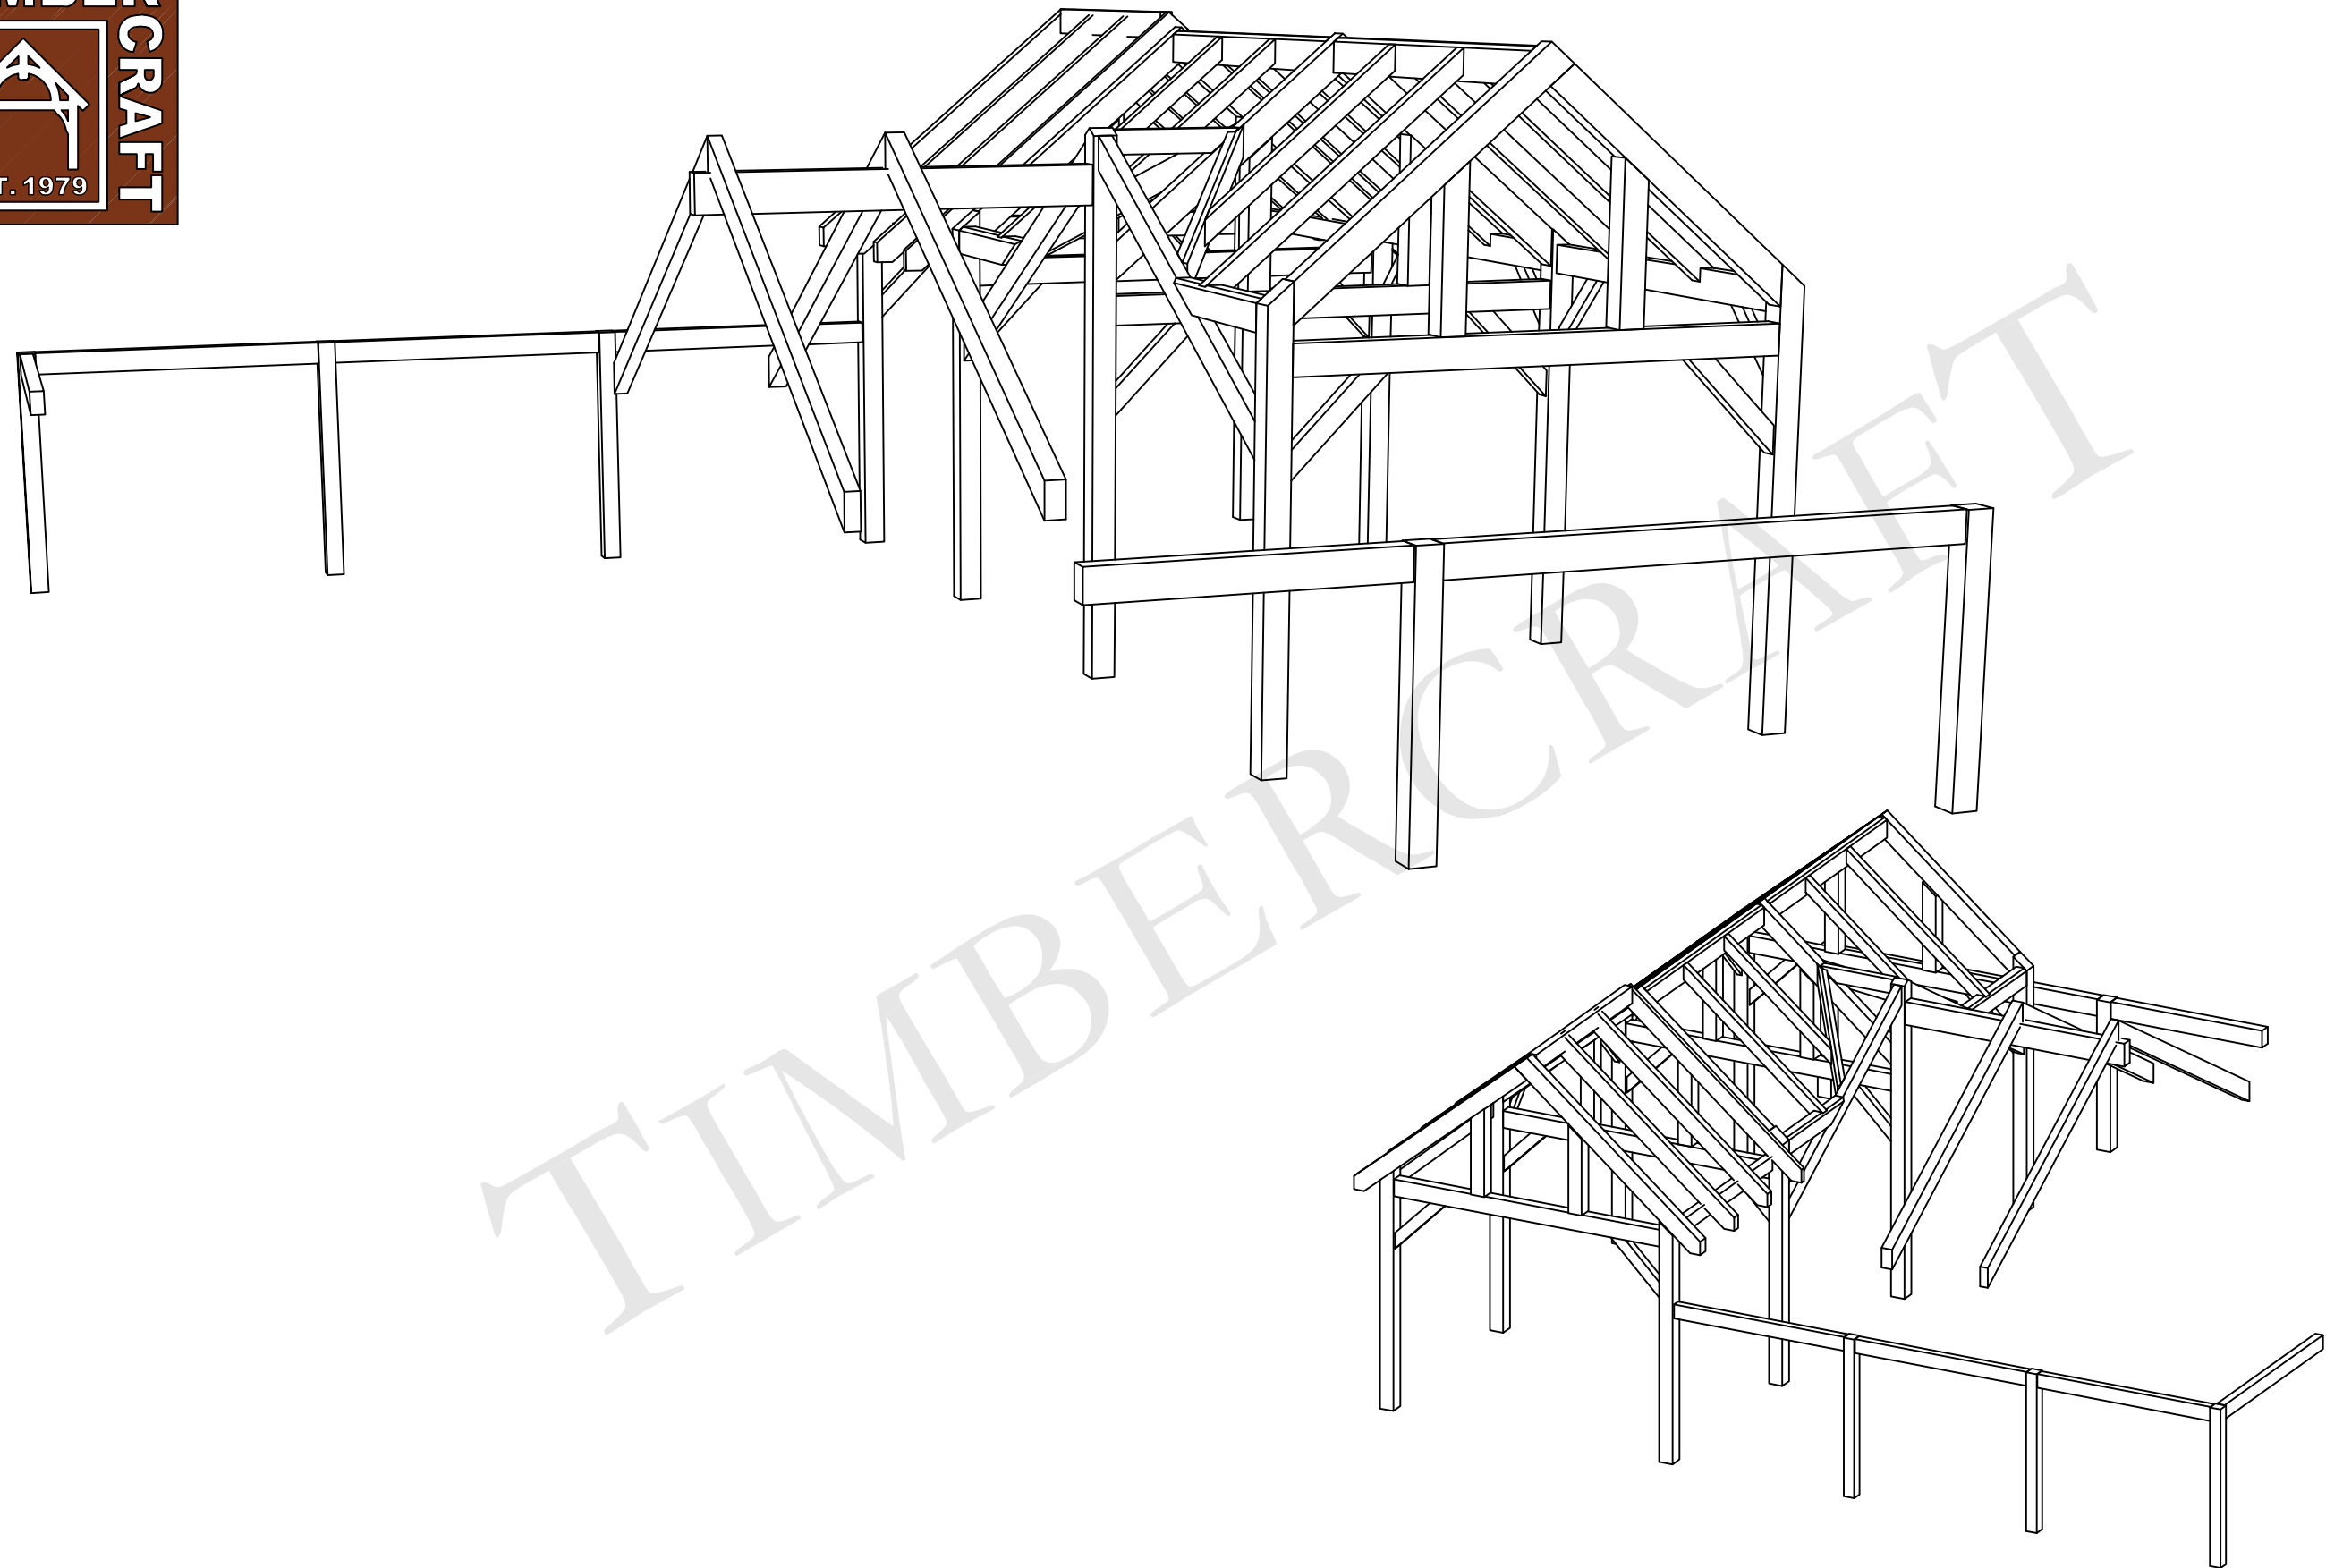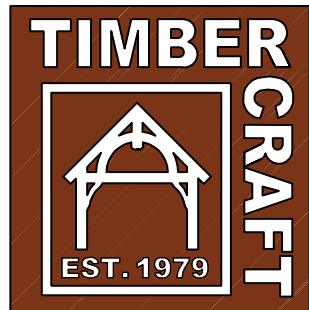

TIMBERCRAFT

THE CELTIC MIST

TIMBERCRAFT®

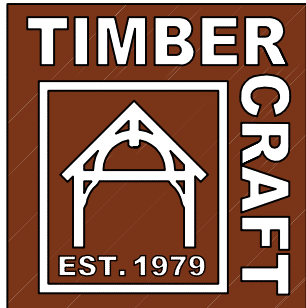

FRONT ELEVATION
SCALE: N.T.S.



REAR ELEVATION
SCALE: N.T.S.



THE CELTIC MIST

TIMBERCRAFT. Built for Life

Phone: (888) 676-9870

TIMBERCRAFT®

www.TIMBERCRAFT.com

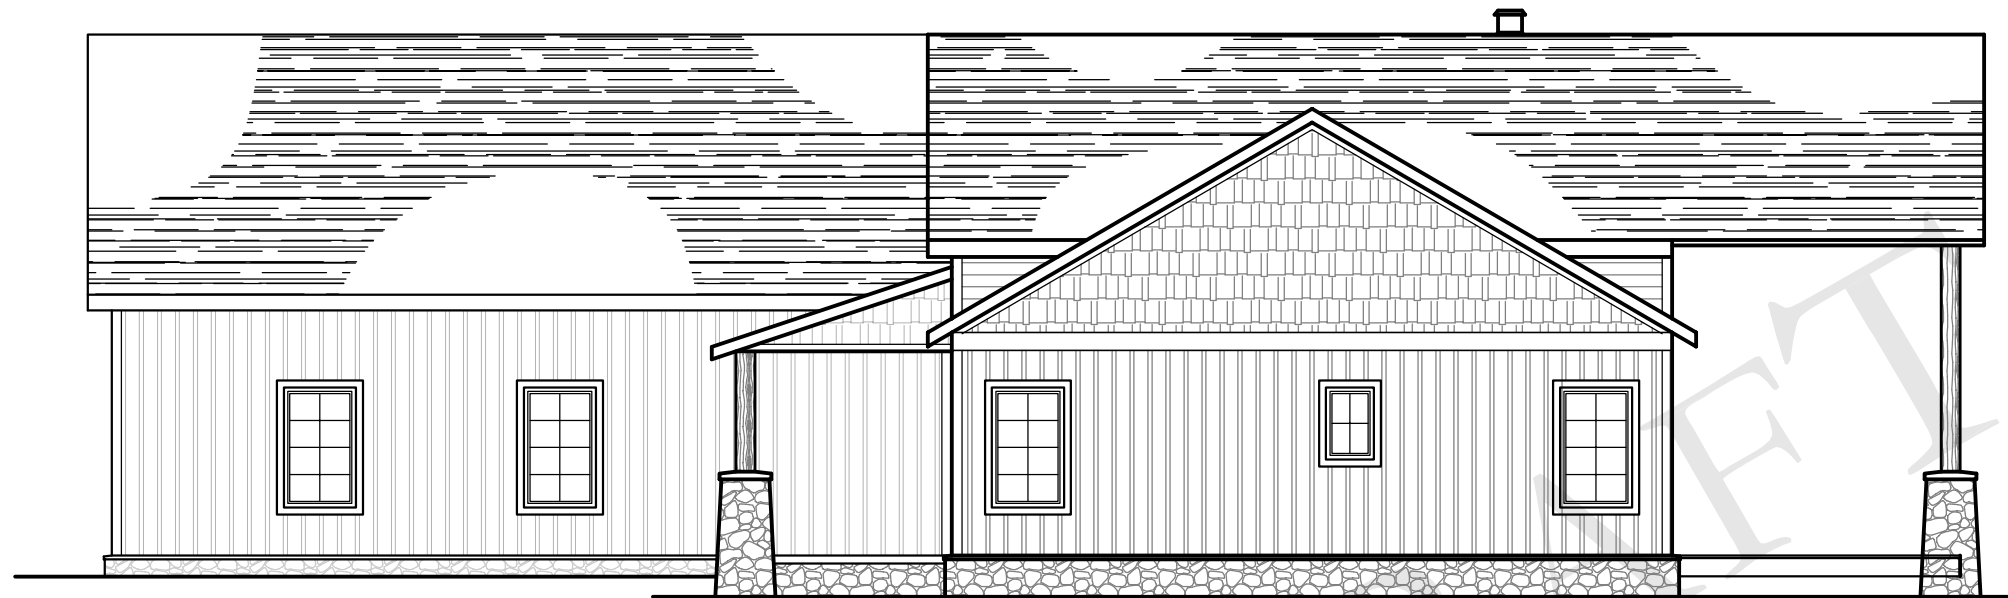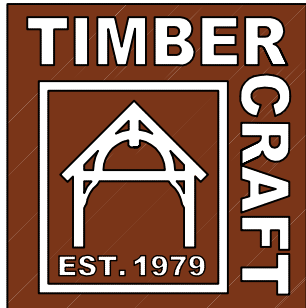

RIGHT ELEVATION
SCALE: N.T.S.



LEFT ELEVATION
SCALE: N.T.S.

THE CELTIC MIST