



SECOND FLOOR PLAN
SCALE: N.T.S.

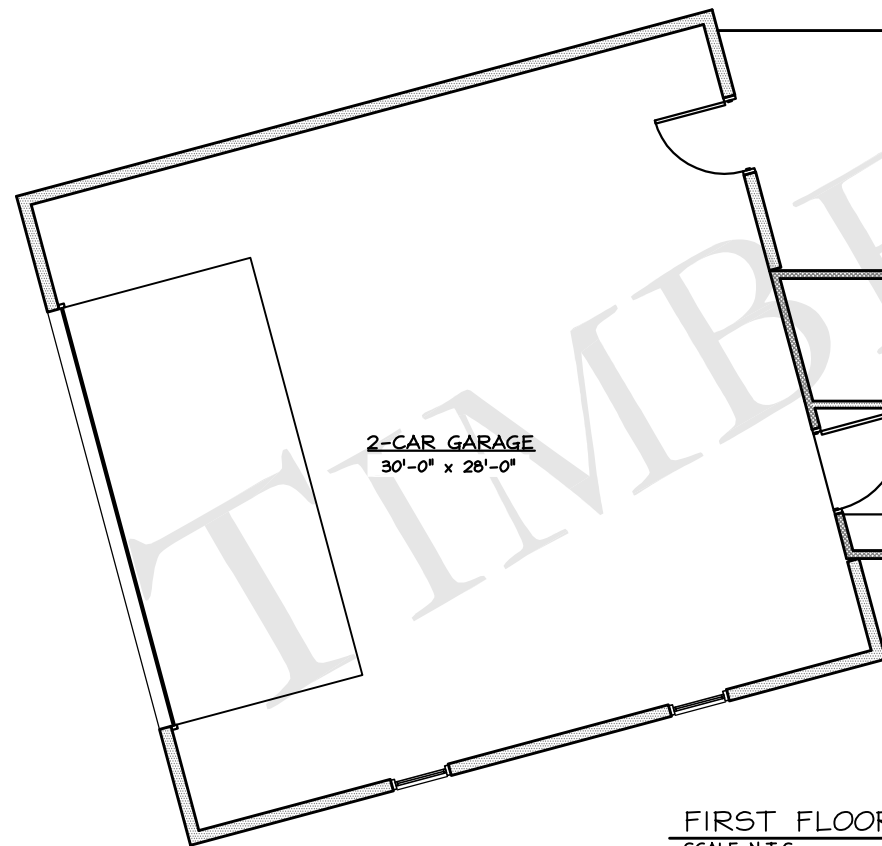


2-CAR GARAGE
30'-0" x 28'-0"

FIRST FLOOR PLAN
SCALE: N.T.S.

SQUARE FOOTAGE:	
FIRST FLOOR:	1489 SF
SECOND FLOOR:	684 SF
TOTAL SF:	2173 SF
GARAGE:	840 SF

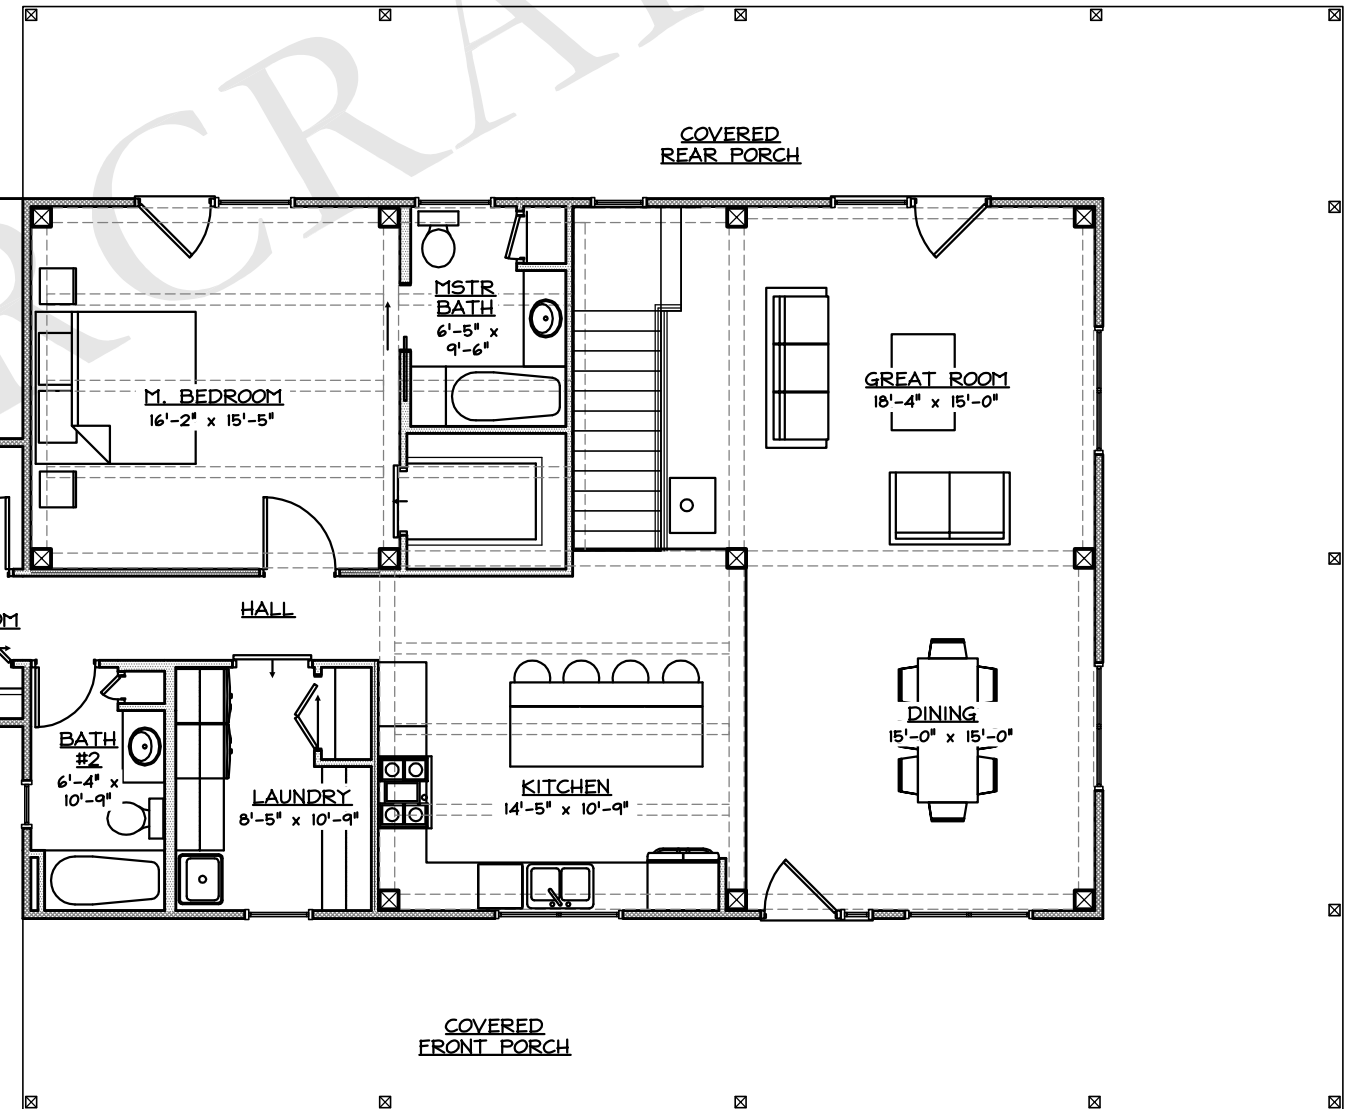

GONE FISHING

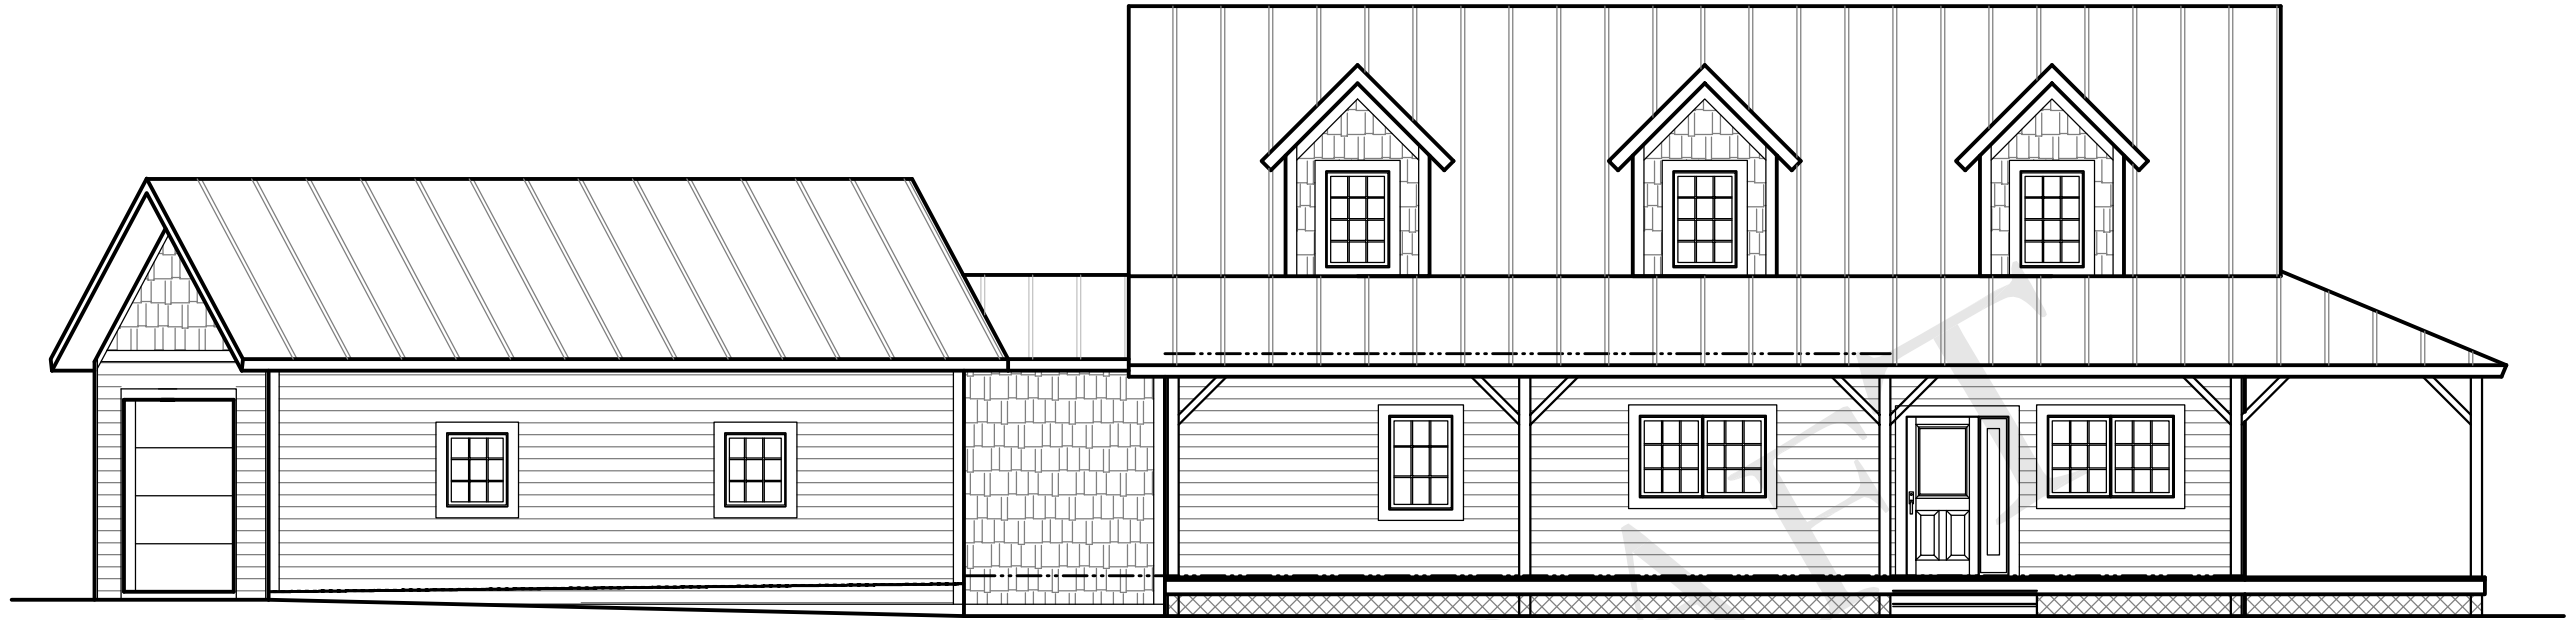


FRONT ELEVATION
SCALE: N.T.S.




REAR ELEVATION
SCALE: N.T.S.

GONE FISHING


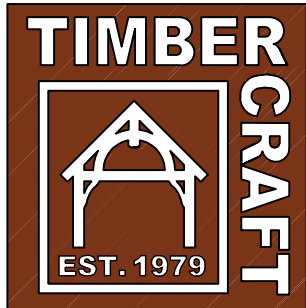


RIGHT ELEVATION
SCALE: N.T.S.

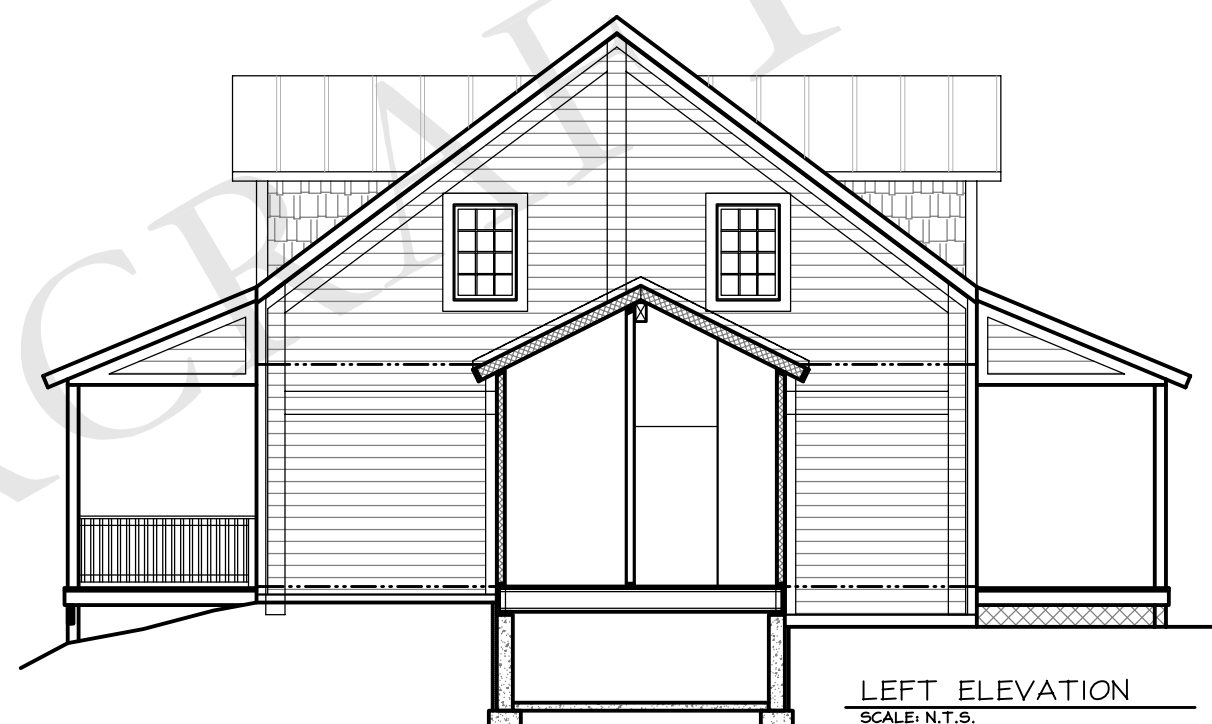

LEFT ELEVATION
SCALE: N.T.S.

GONE FISHING

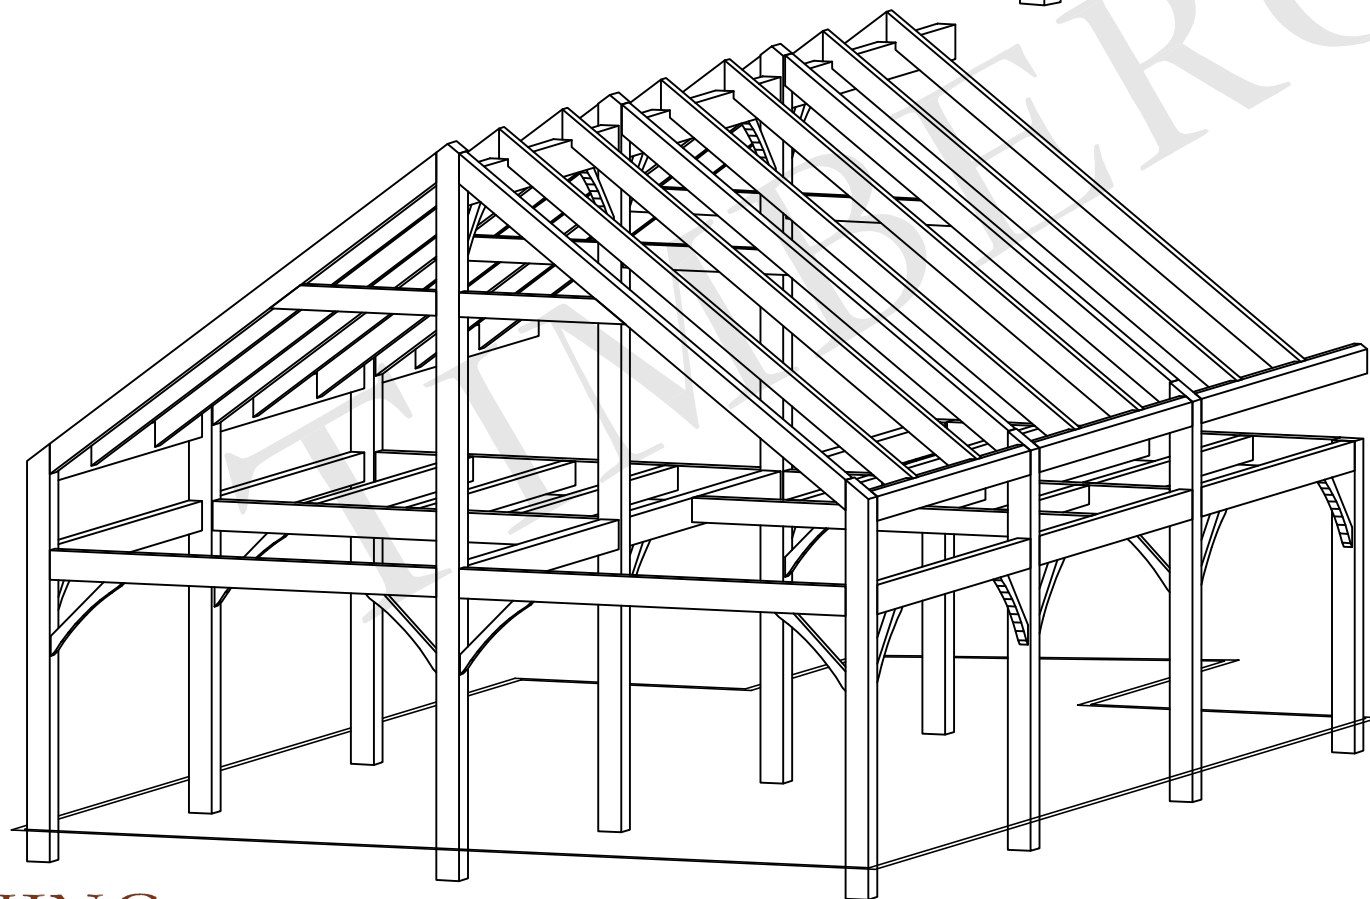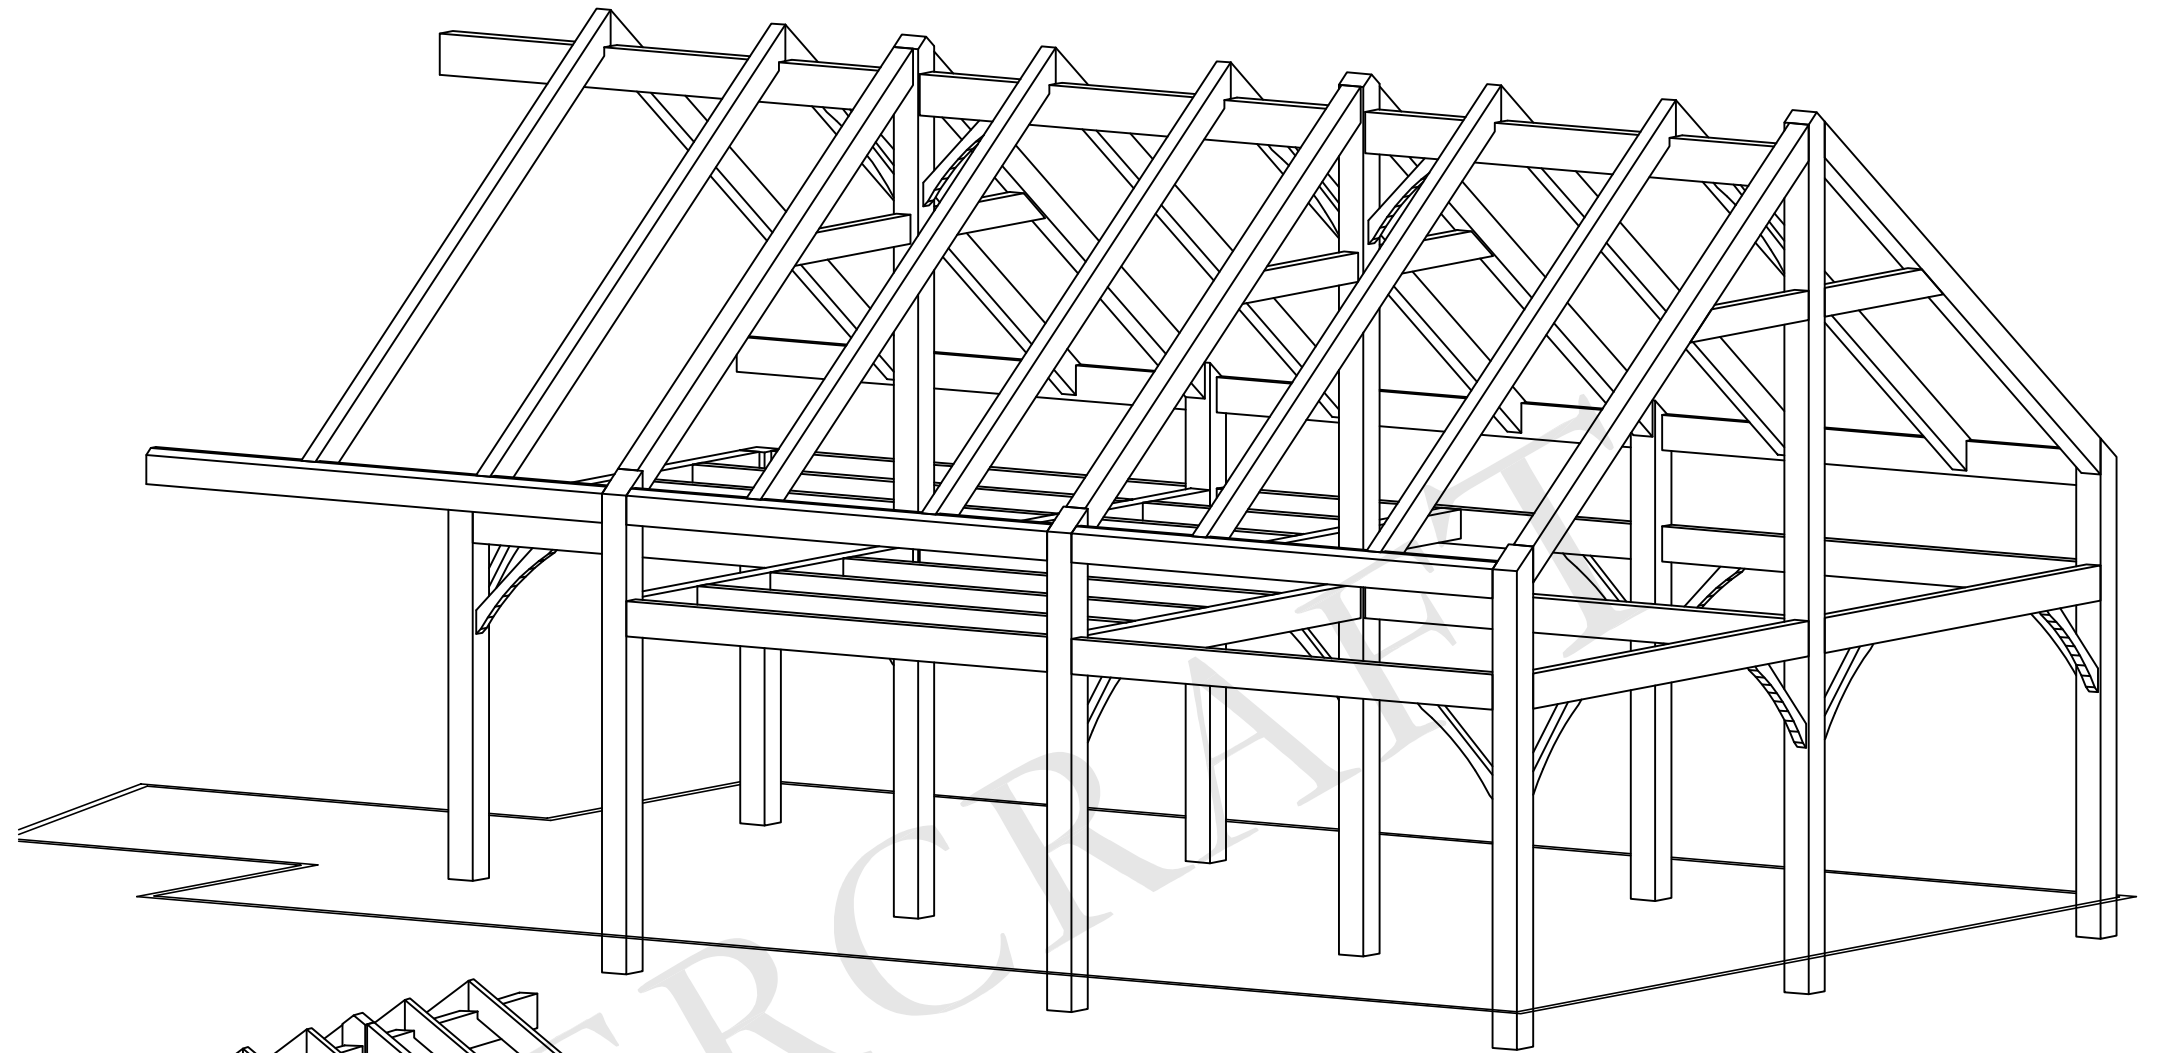

GONE FISHING