


SQUARE FOOTAGE:
FIRST FLOOR: 1379 SF

HILLSIDE HAMLET

TIMBERCRAFT®

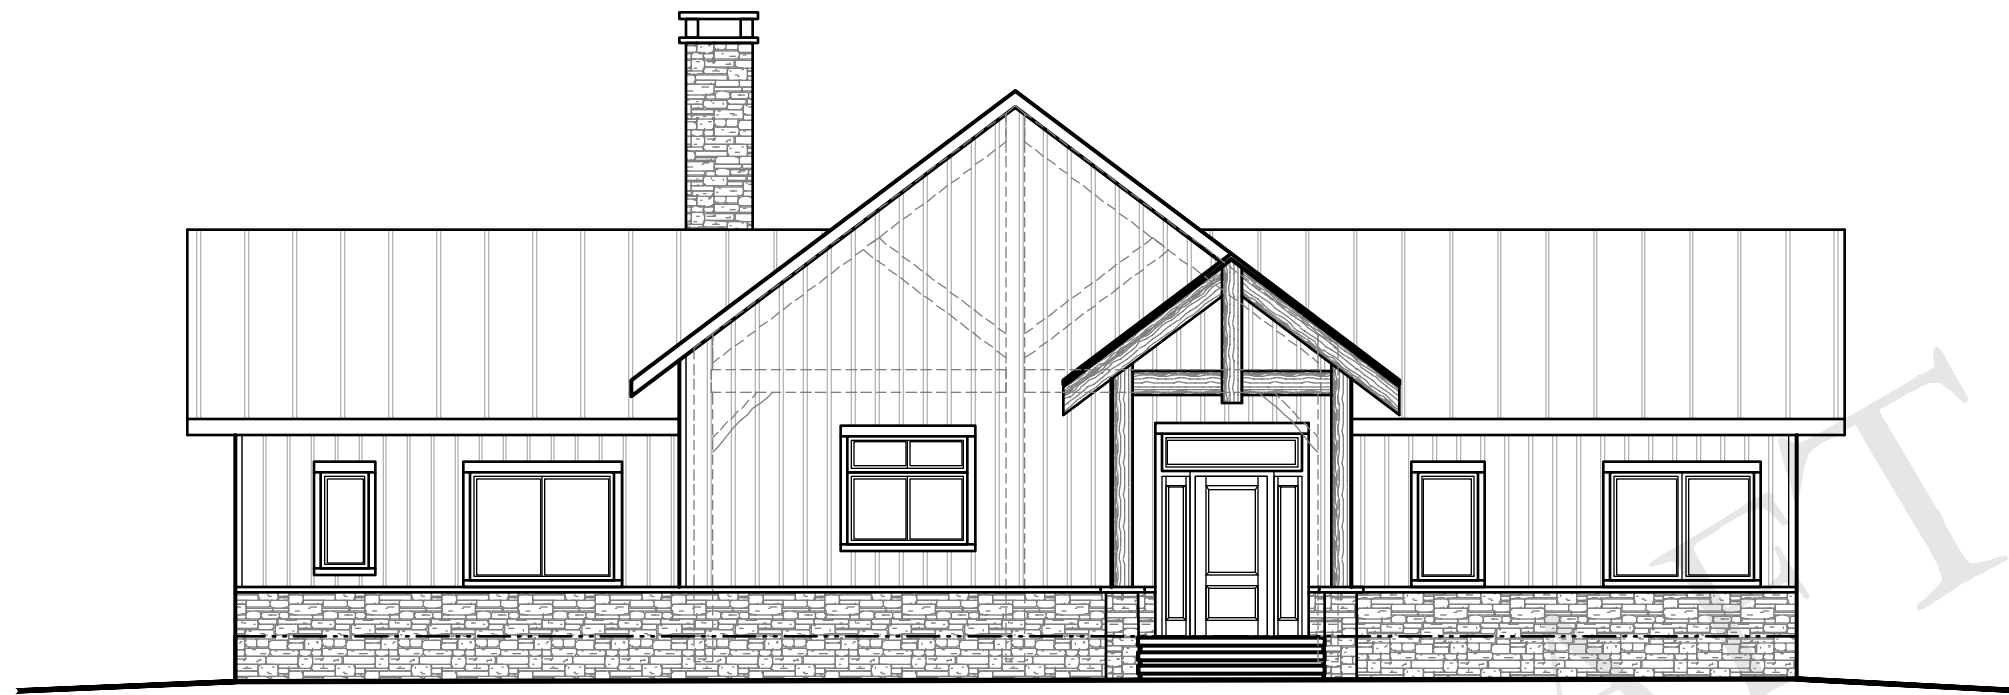


FRONT ELEVATION
SCALE: N.T.S.



REAR ELEVATION
SCALE: N.T.S.


HILLSIDE HAMLET

TIMBERCRAFT®

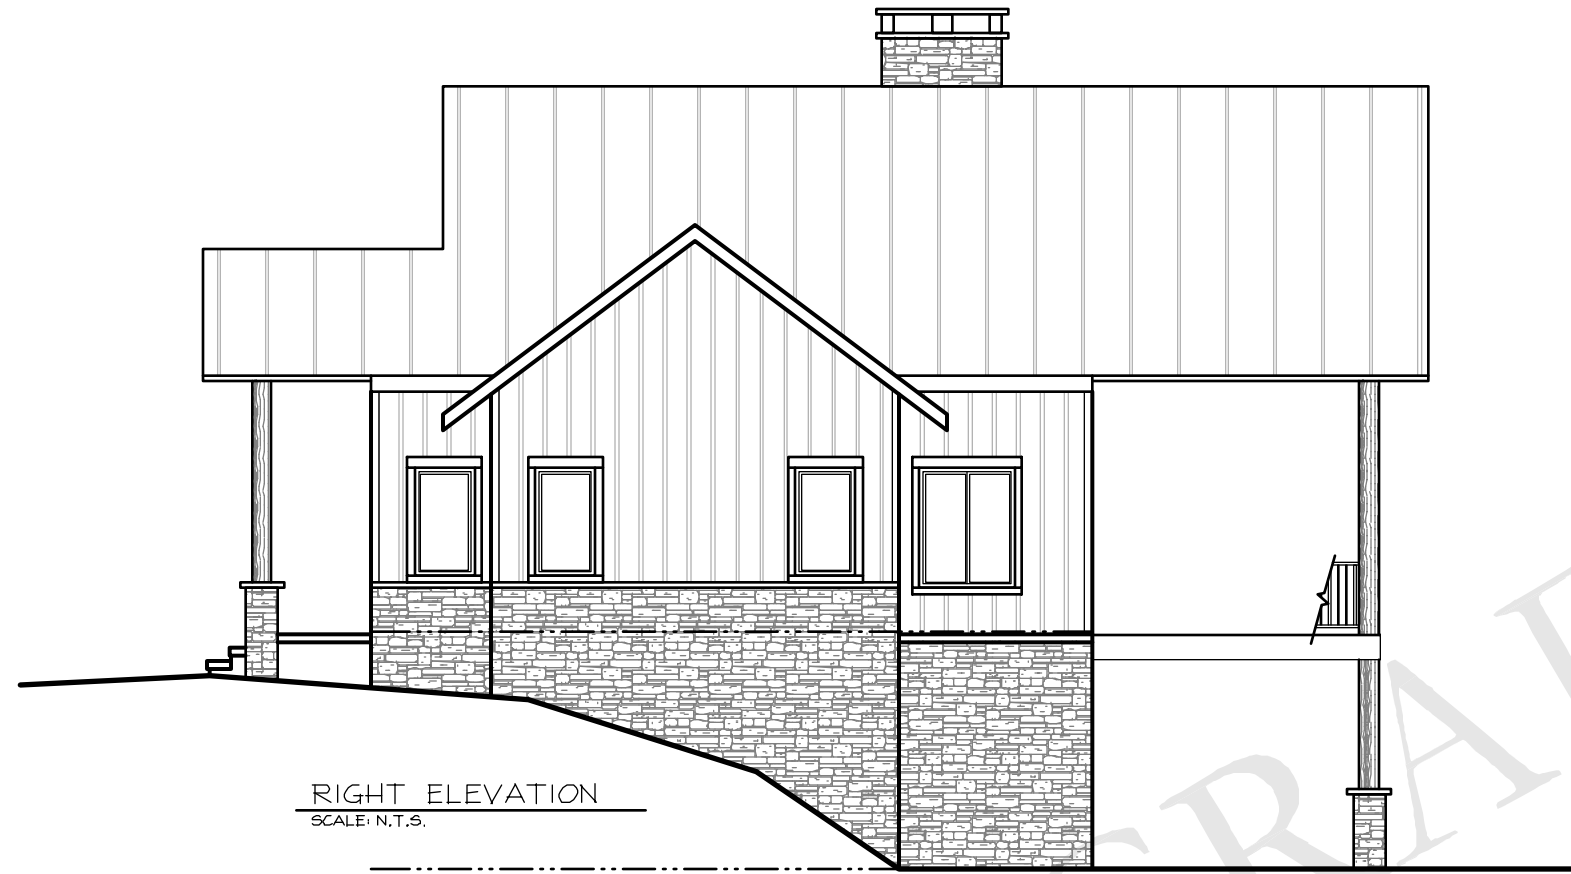

HILLSIDE HAMLET

TIMBERCRAFT®

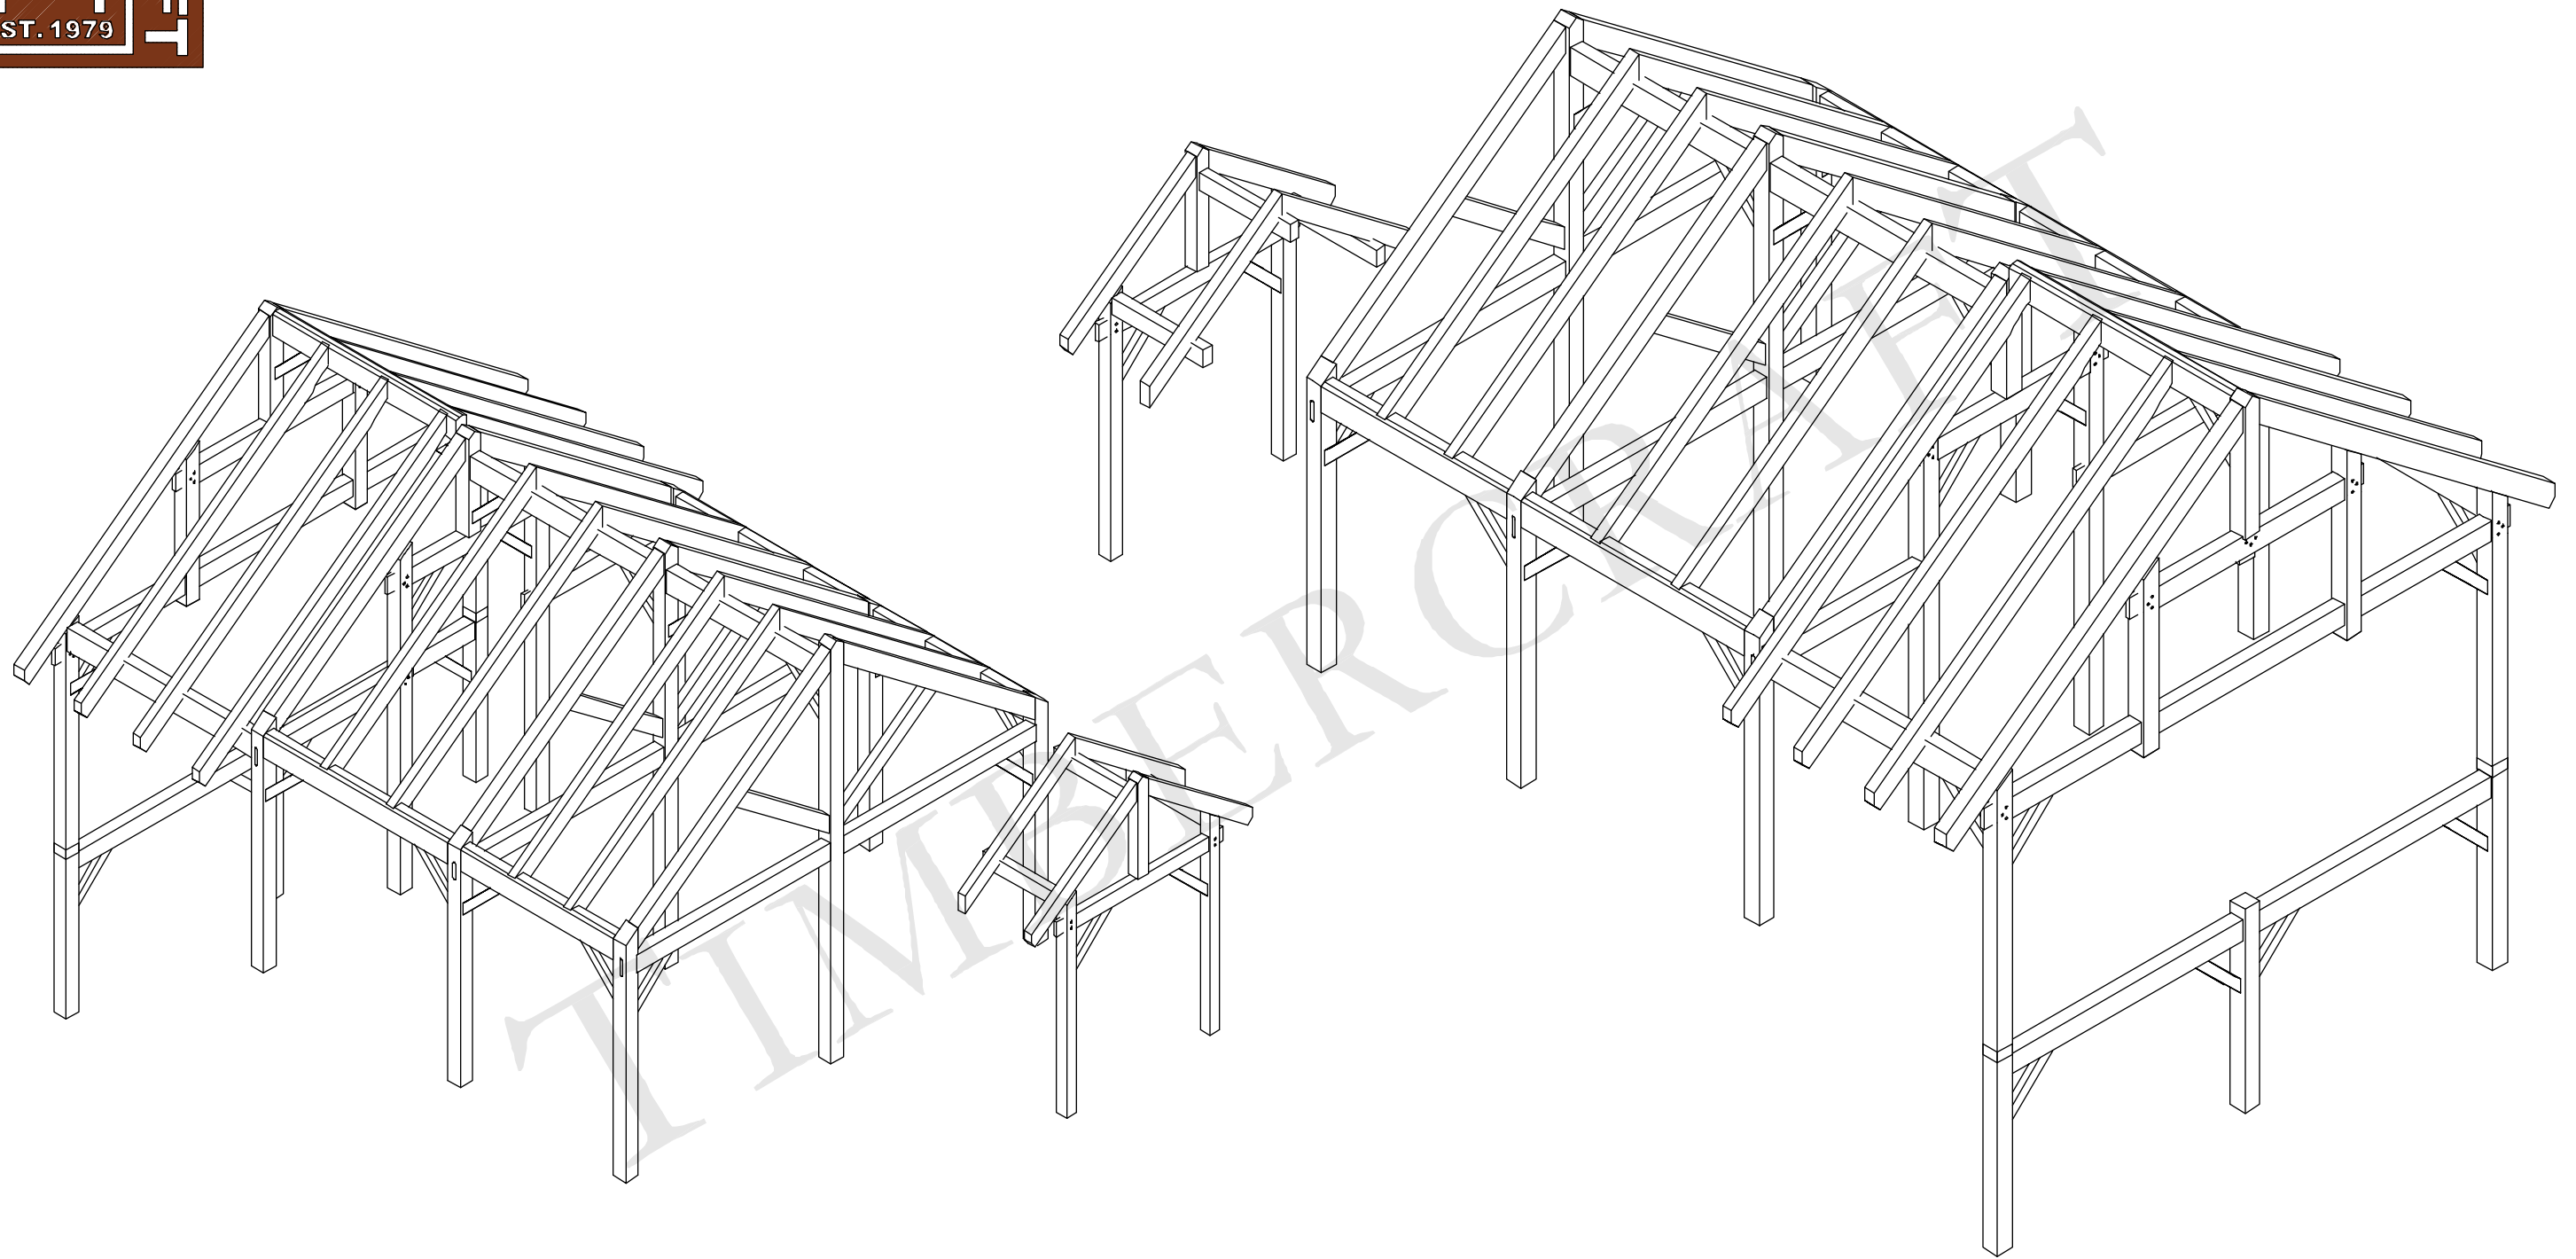

HILLSIDE HAMLET

TIMBERCRAFT®