





TIMBERCRAFT®
Built for Lift

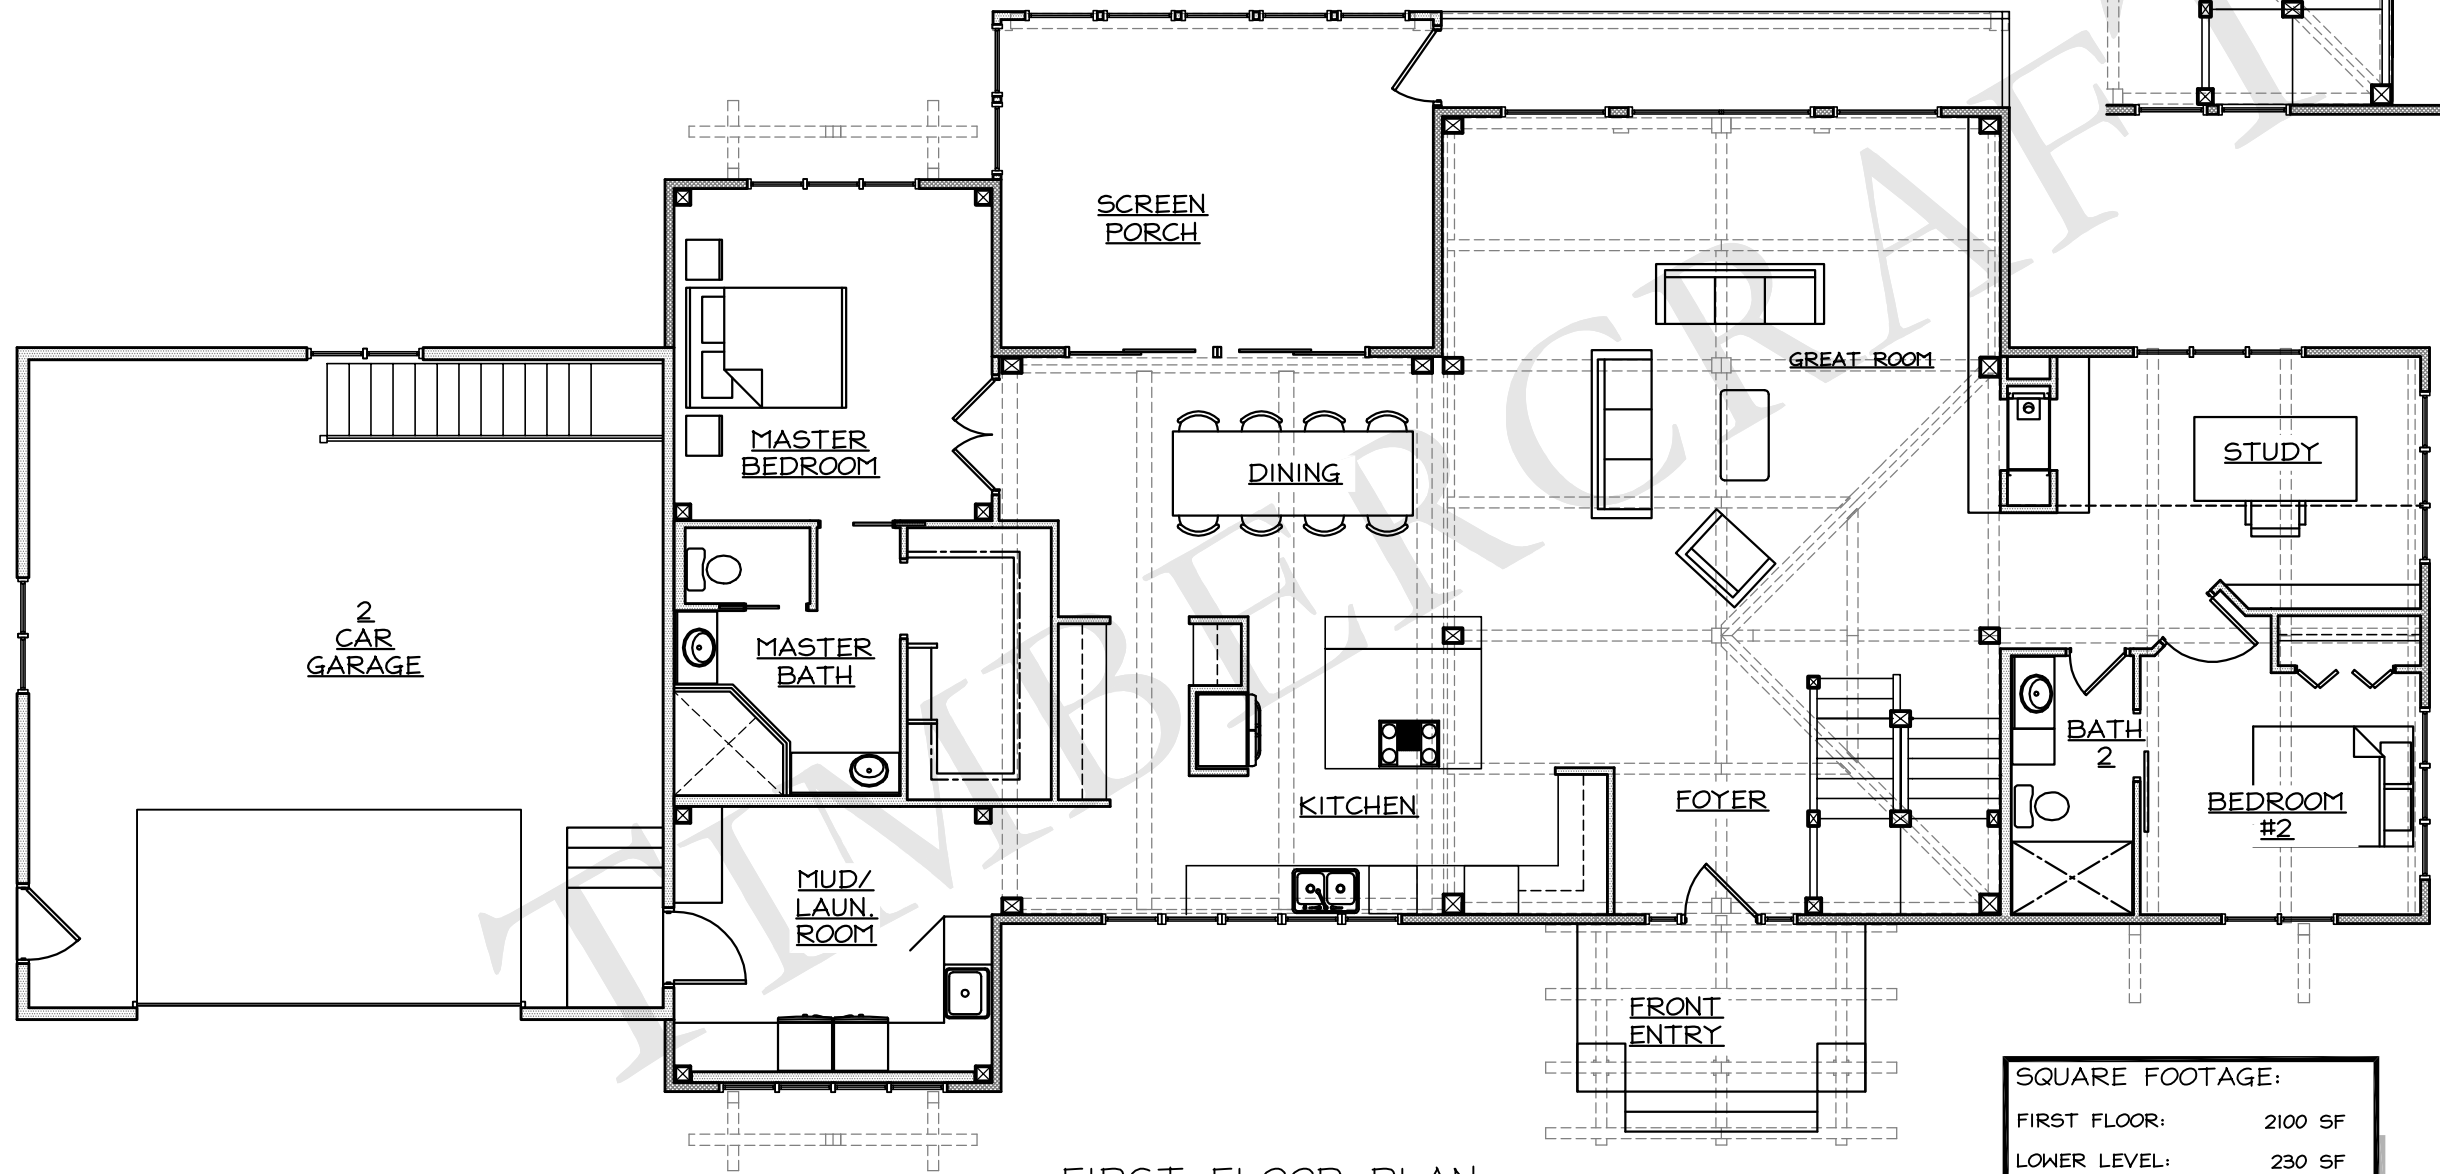


FIRST FLOOR PLAN
SCALE: N.T.S.

SQUARE FOOTAGE:	
FIRST FLOOR:	2100 SF
LOWER LEVEL:	230 SF

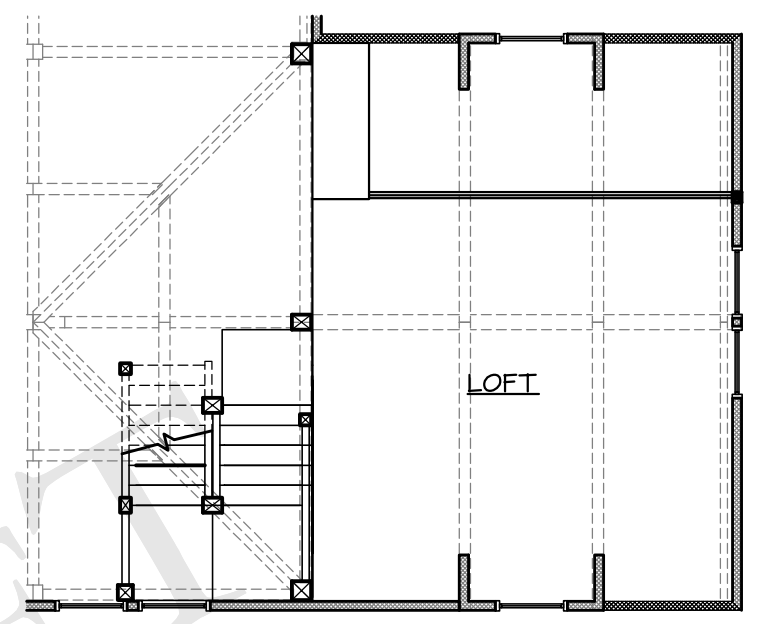


LOFT PLAN
SCALE: N.T.S.

JAMES CITY

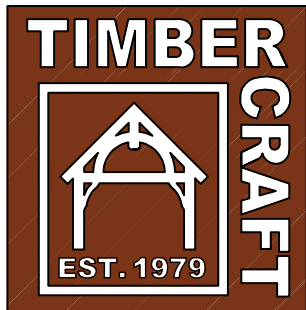

TIMBERCRAFT®
Built for Lift

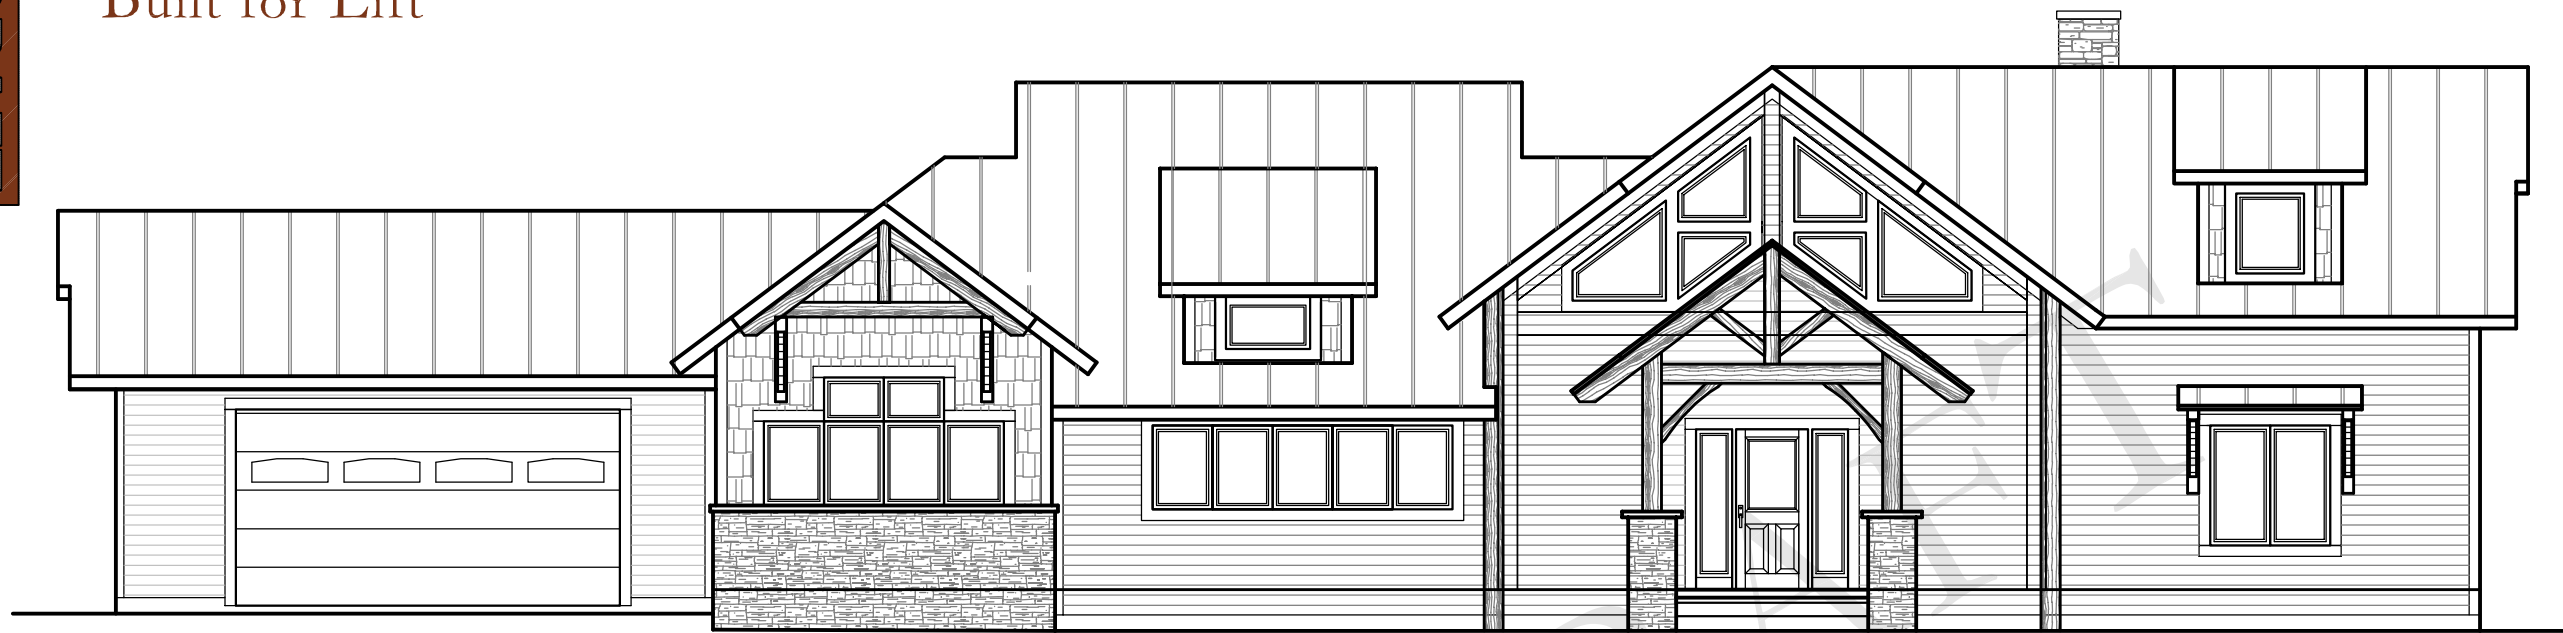

FRONT ELEVATION
SCALE: N.T.S.




REAR ELEVATION
SCALE: N.T.S.

JAMES CITY



TIMBERCRAFT®
Built for Lift

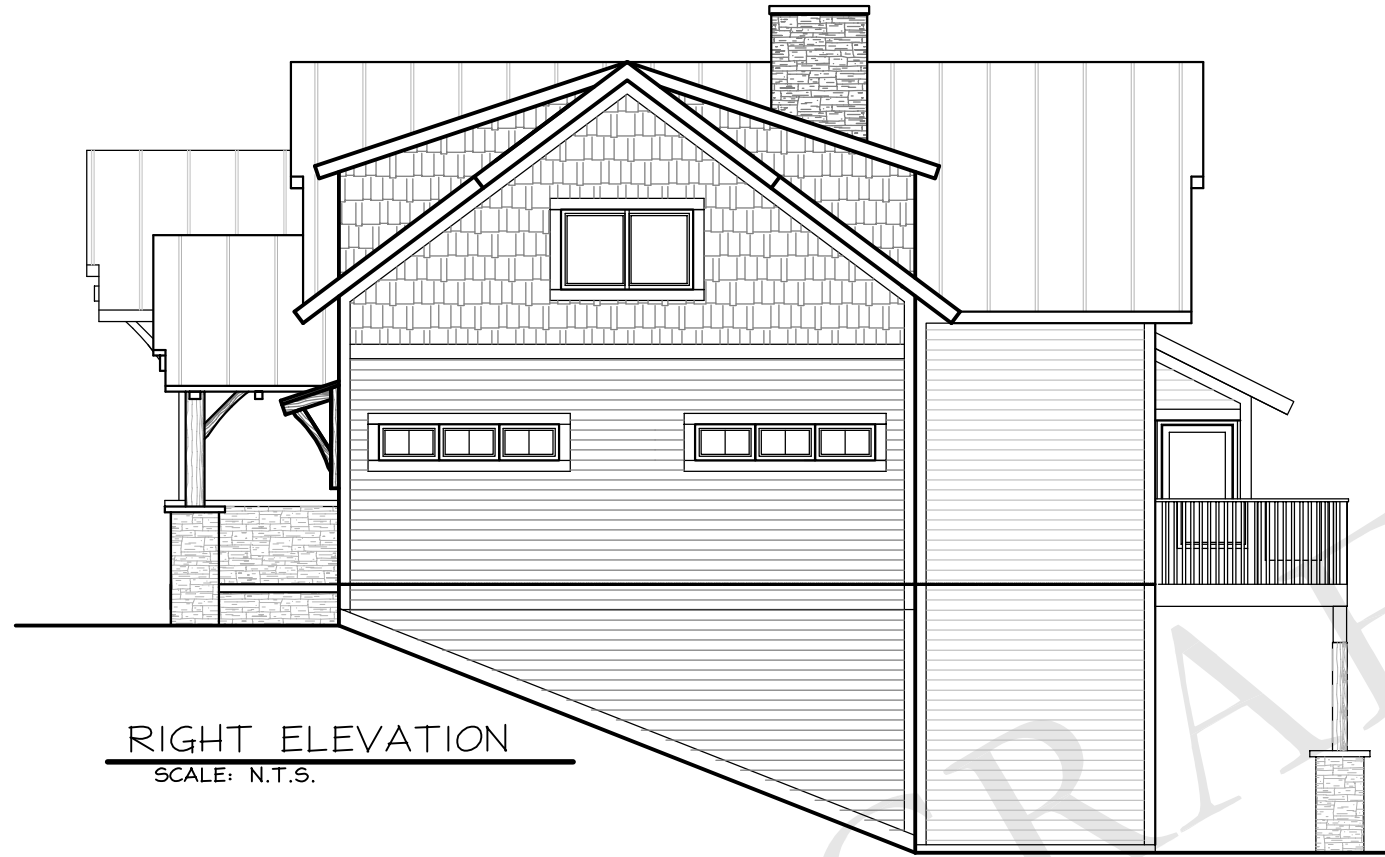

RIGHT ELEVATION
SCALE: N.T.S.





LEFT ELEVATION
SCALE: N.T.S.

JAMES CITY



TIMBERCRAFT®
Built for Lift

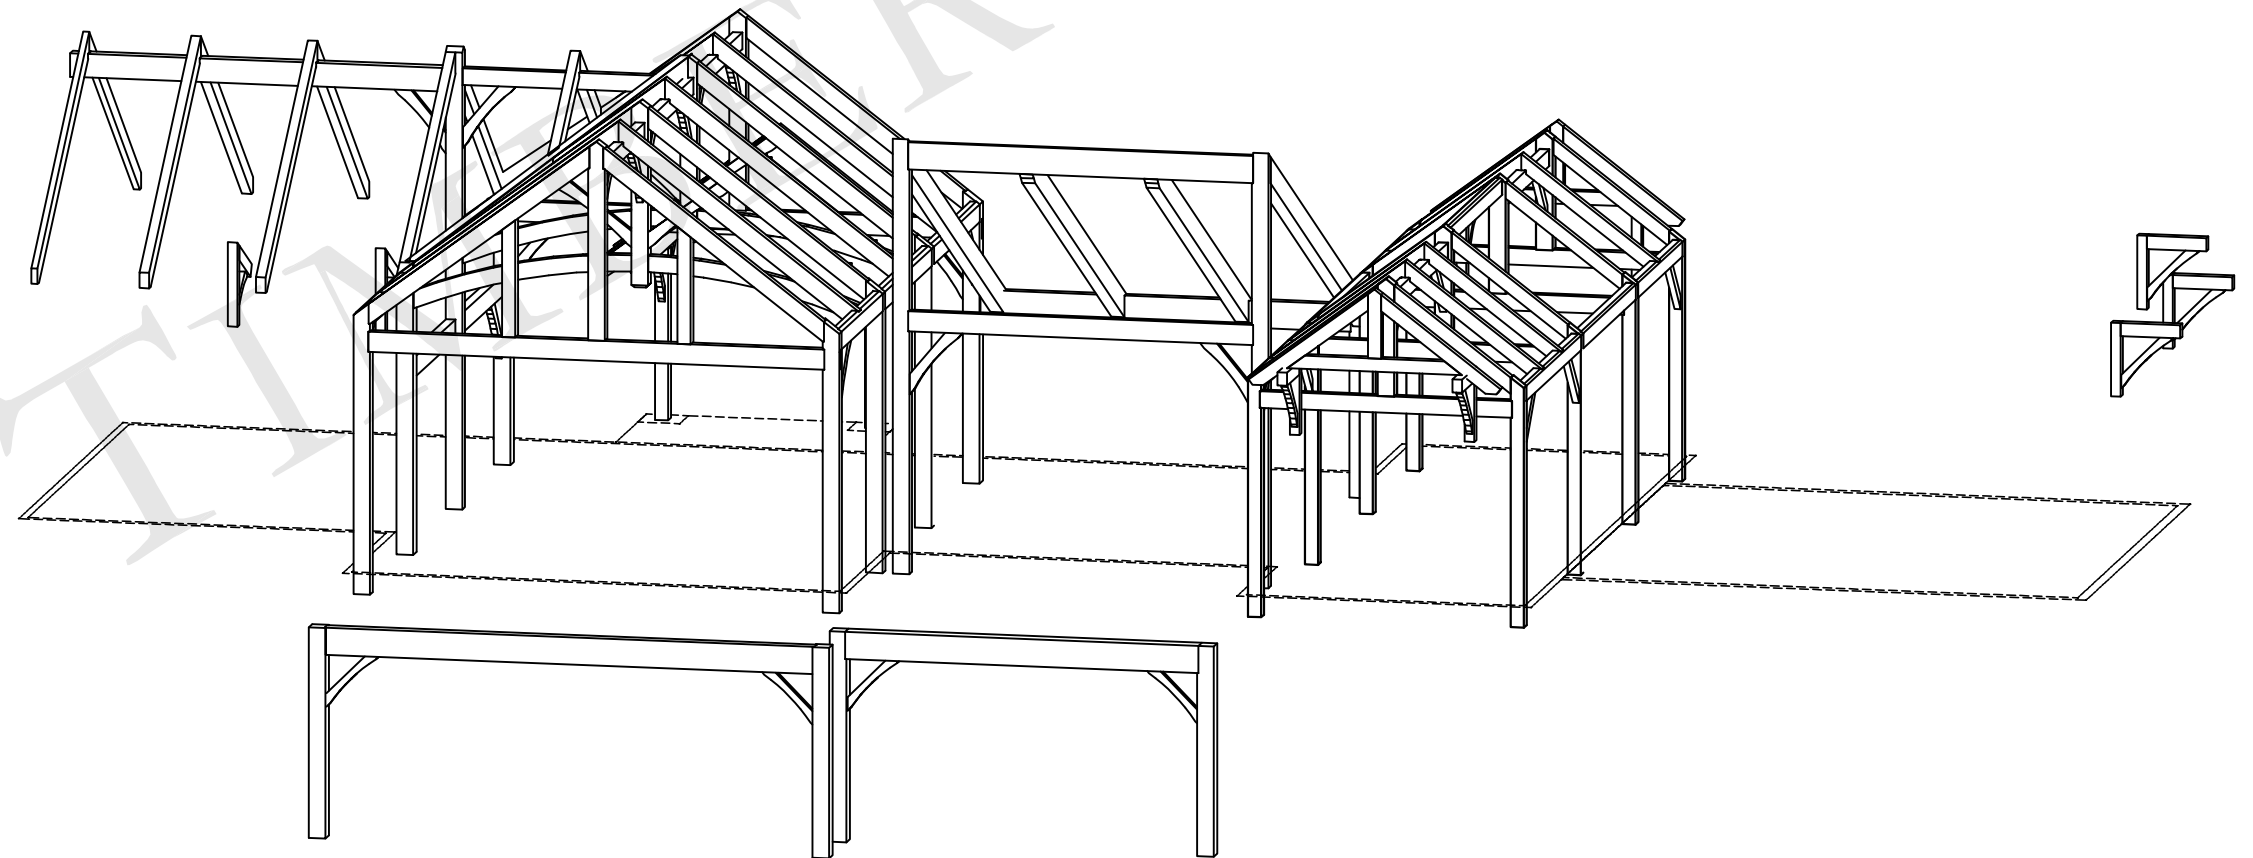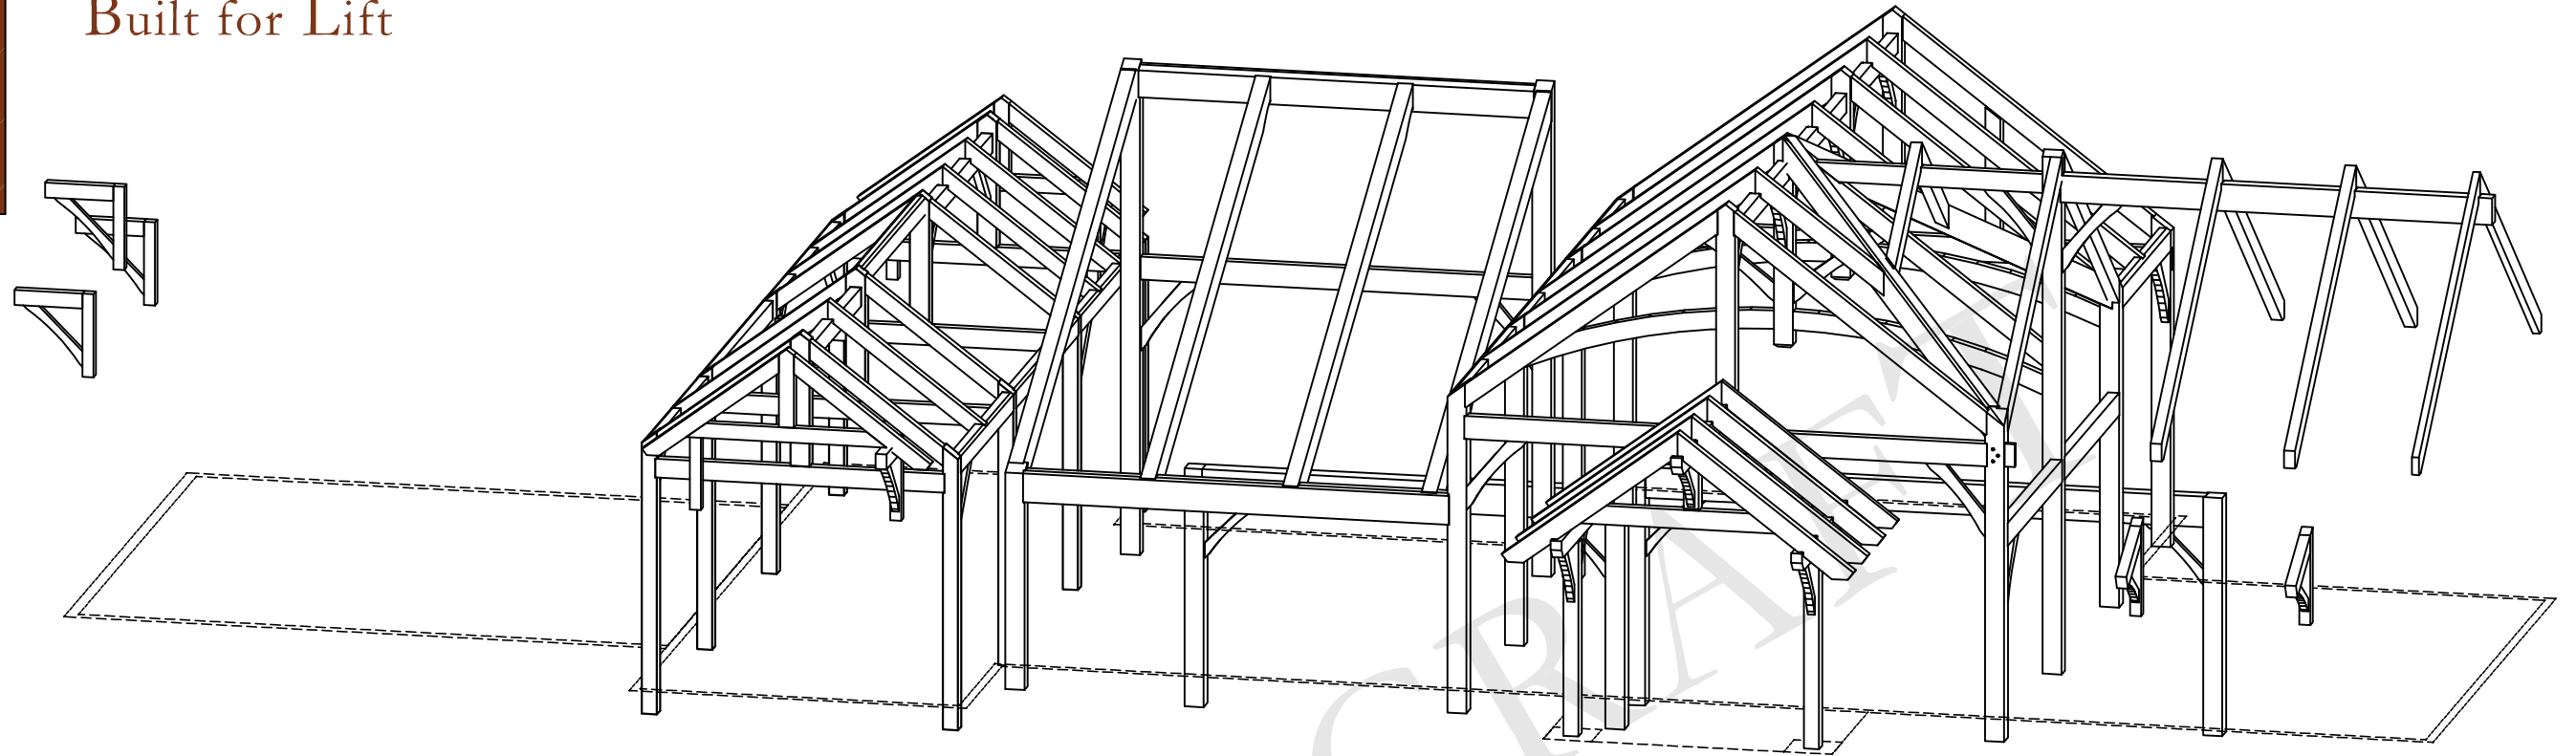

JAMES CITY