


|                 |         |
|-----------------|---------|
| SQUARE FOOTAGE: |         |
| FIRST FLOOR:    | 1657 SF |
| SECOND FLOOR:   | 1372 SF |
| TOTAL SF:       | 3029 SF |

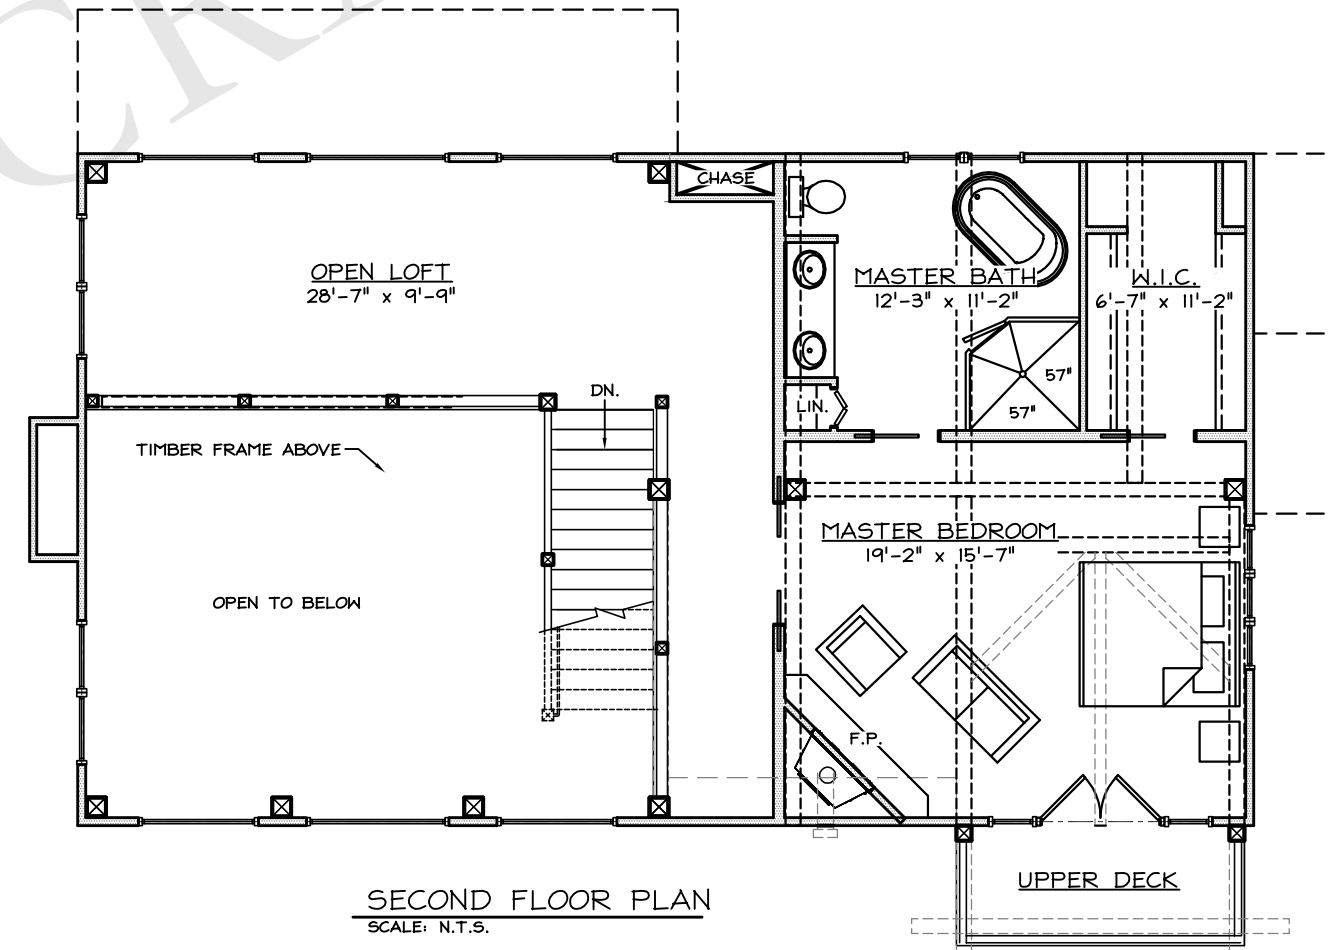

# THE MOUNT RAINIER

# TIMBERCRAFT®




FRONT ELEVATION  
SCALE: N.T.S.




REAR ELEVATION  
SCALE: N.T.S.

# THE MOUNT RAINIER

TIMBERCRAFT®

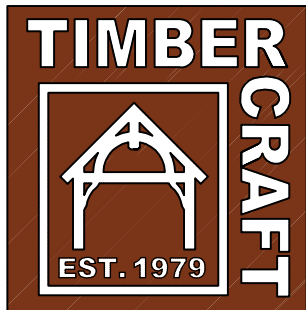


LEFT ELEVATION  
SCALE: N.T.S.

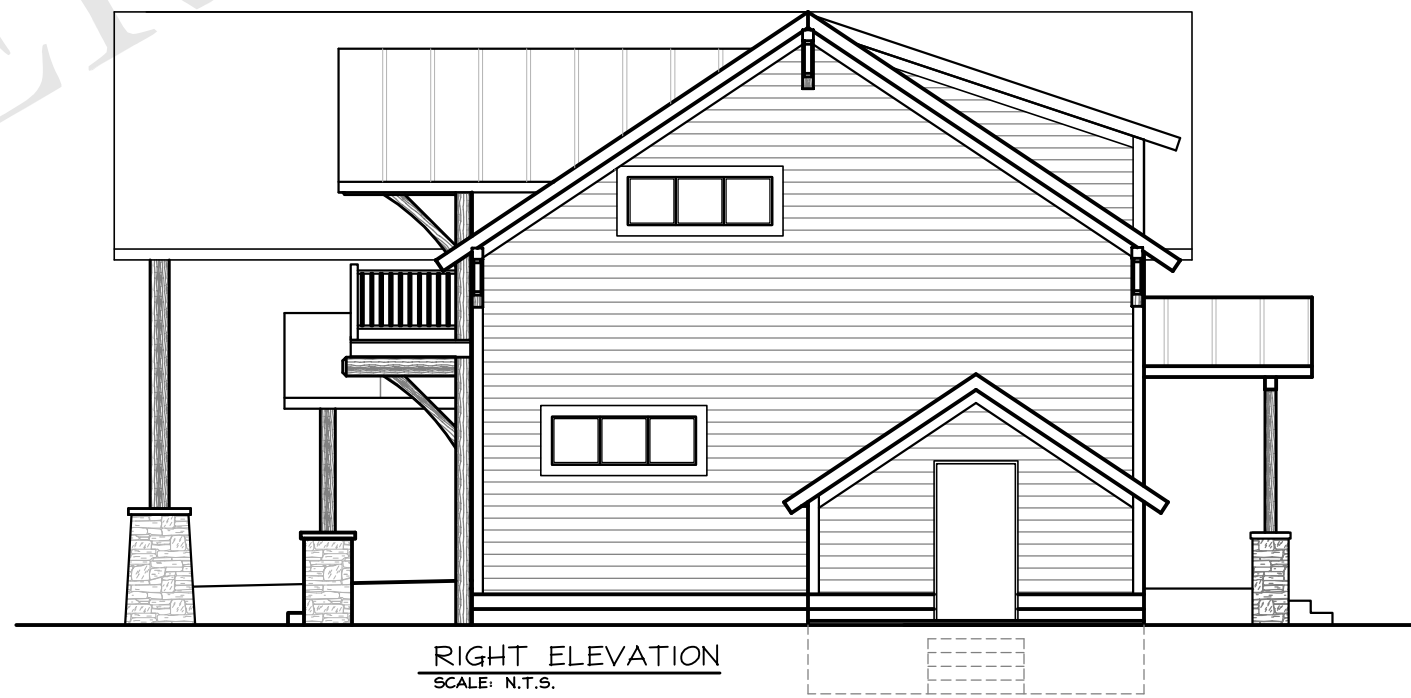

RIGHT ELEVATION  
SCALE: N.T.S.

THE MOUNT RAINIER

TIMBERCRAFT®

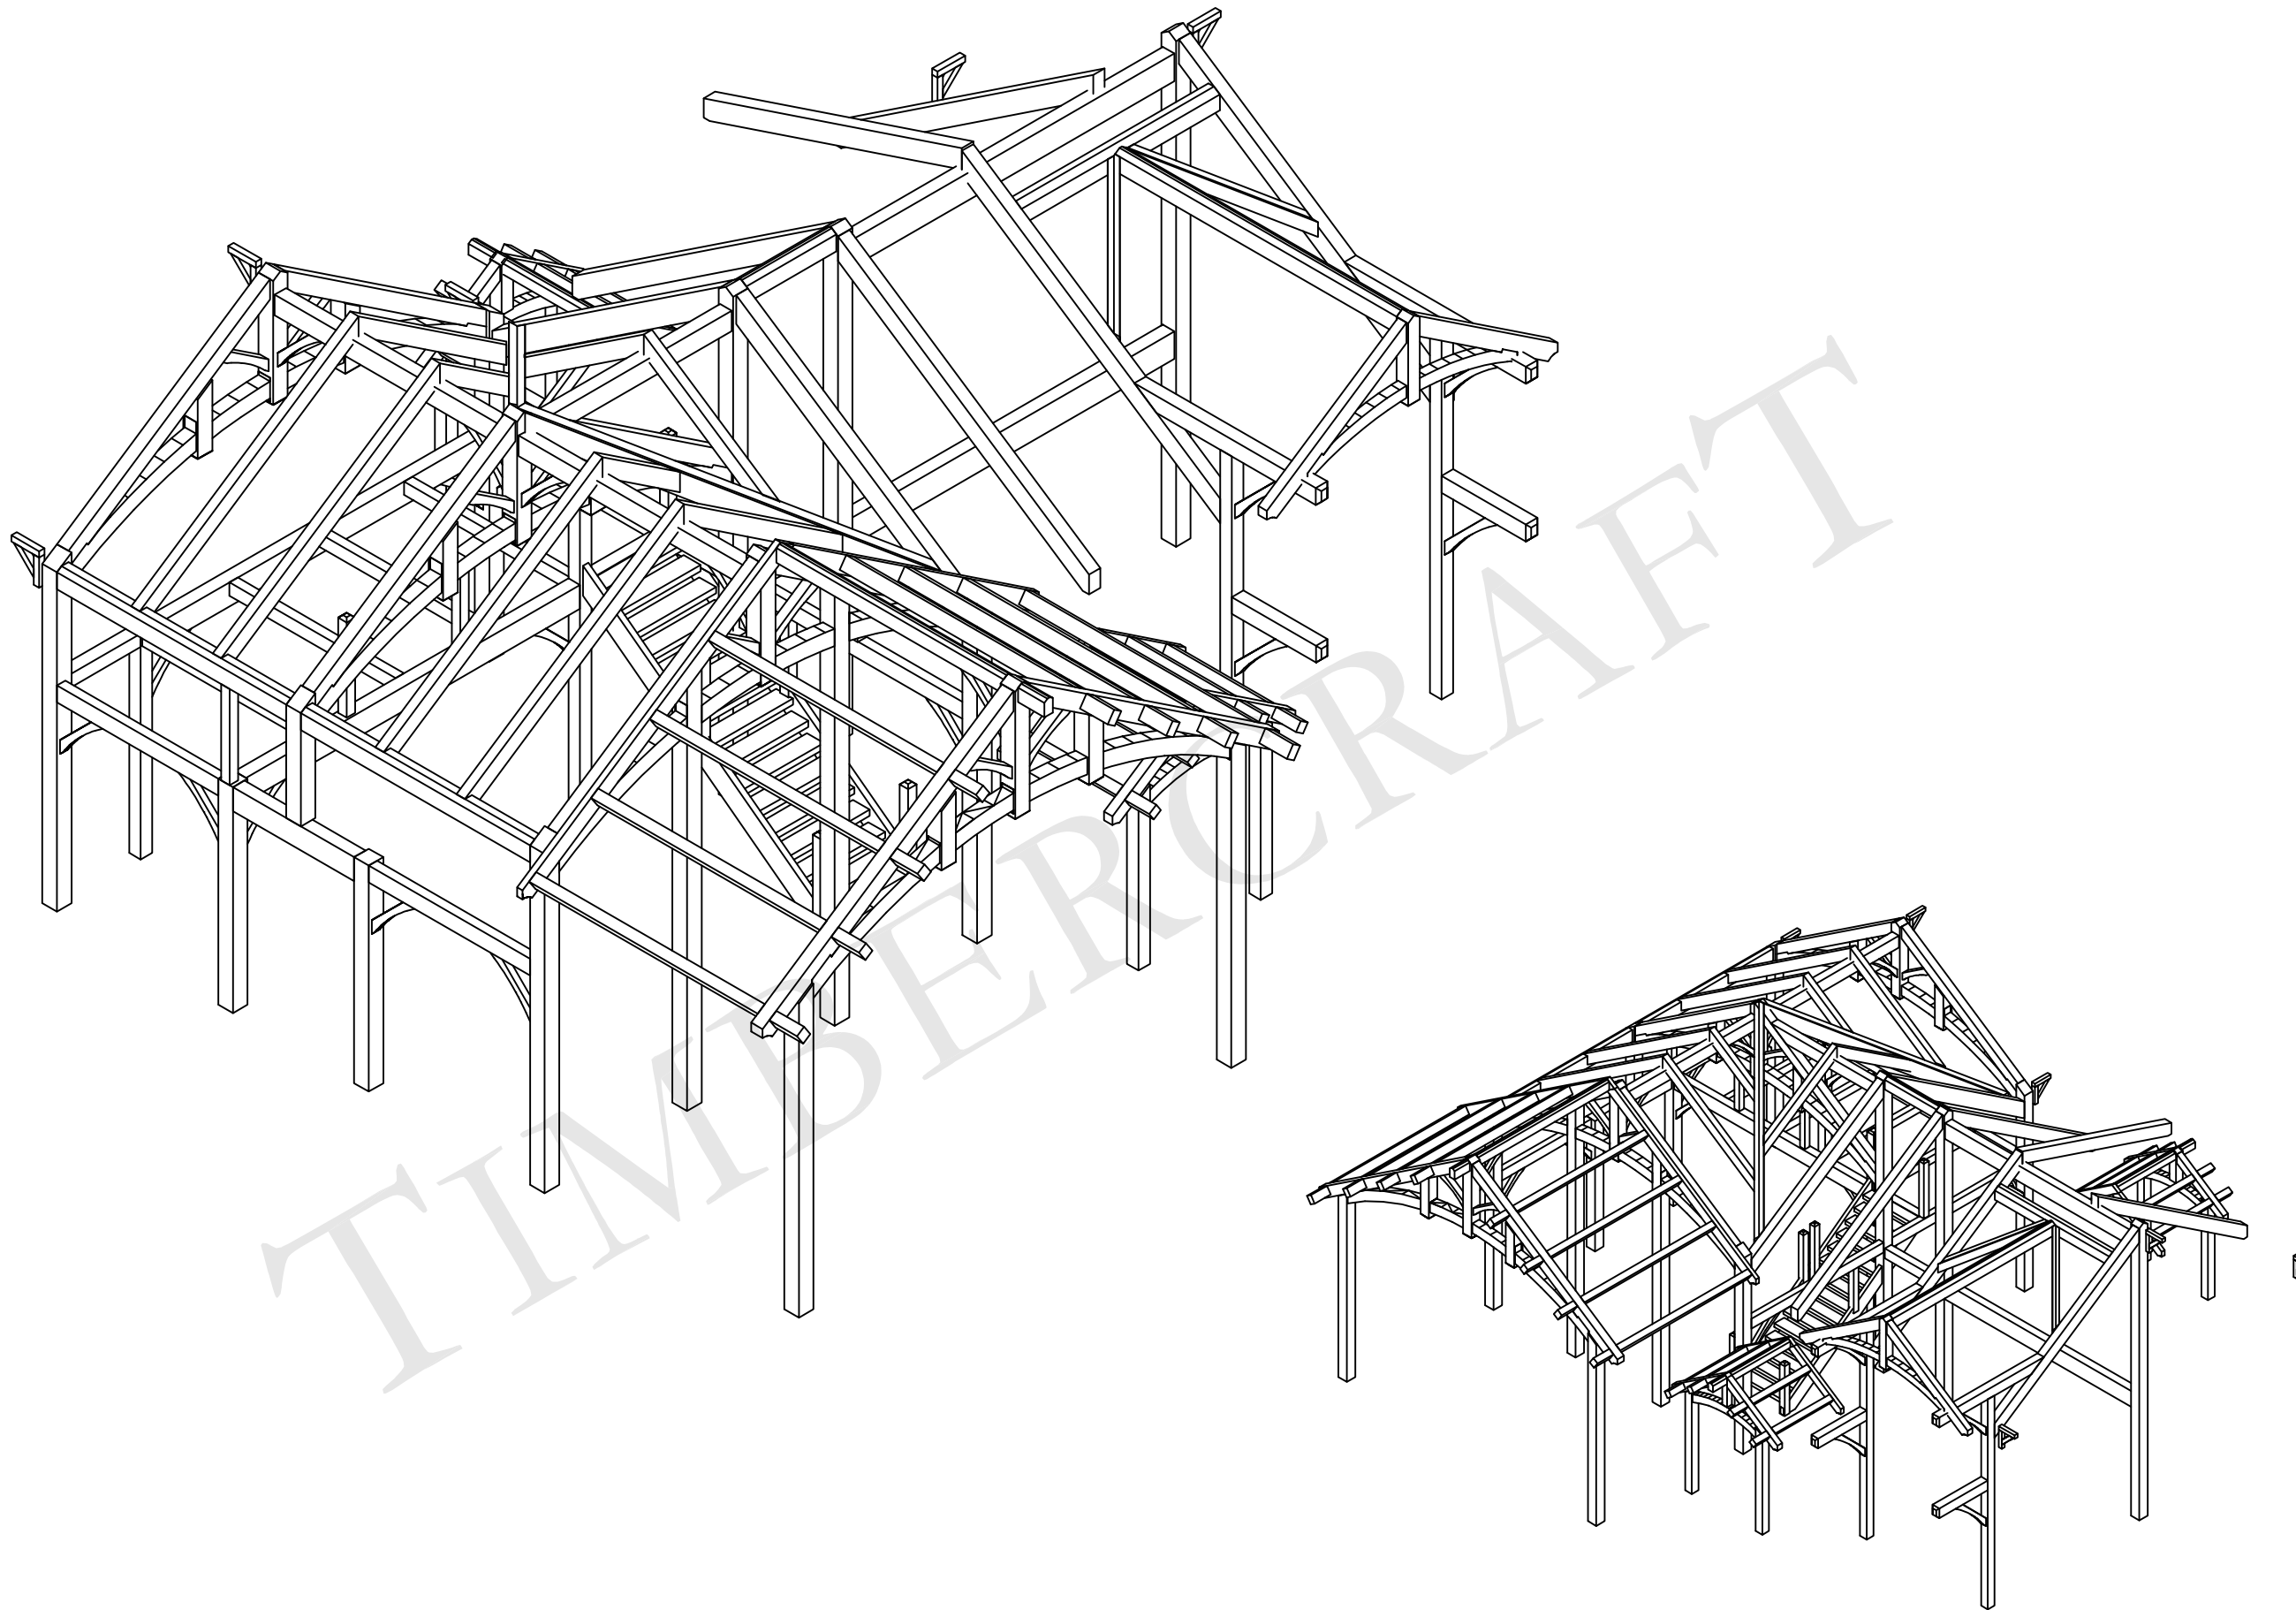

# THE MOUNT RAINIER

TIMBERCRAFT®