



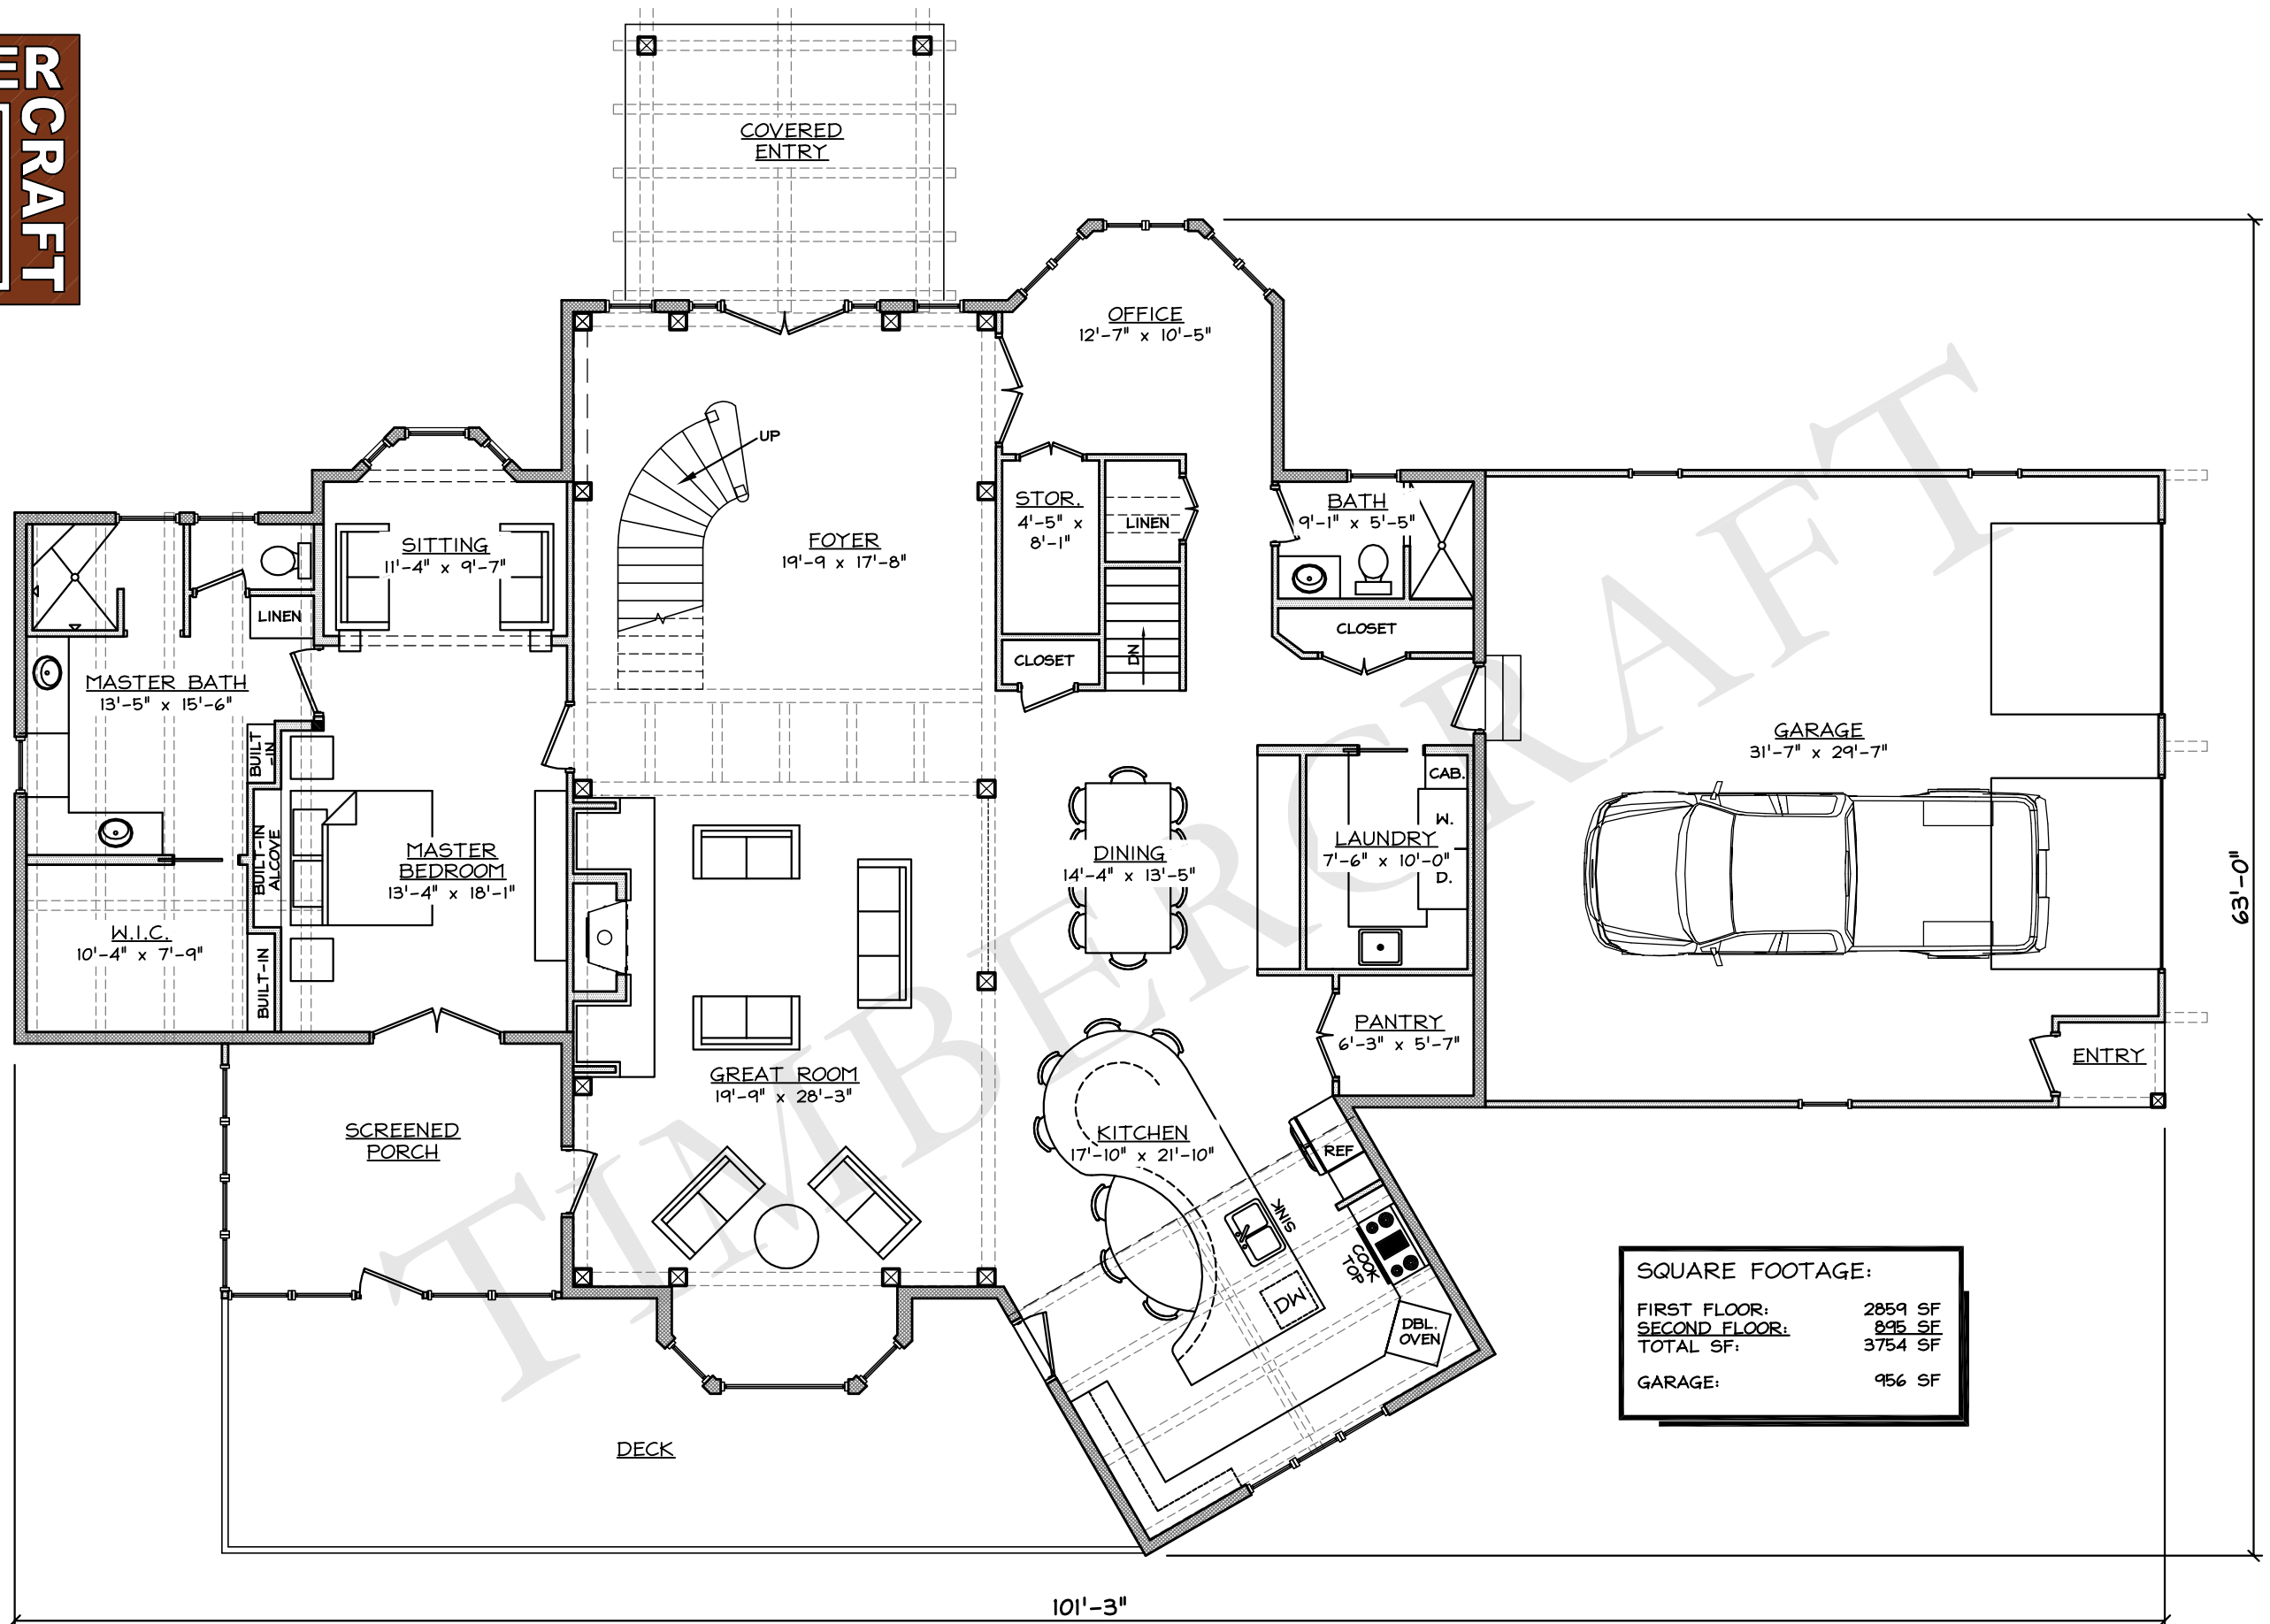


SQUARE FOOTAGE:	
FIRST FLOOR:	2859 SF
SECOND FLOOR:	895 SF
TOTAL SF:	3754 SF
GARAGE:	956 SF

BUCKLAND RIVER

FIRST FLOOR PLAN
SCALE: N.T.S.



TIMBERCRAFT®

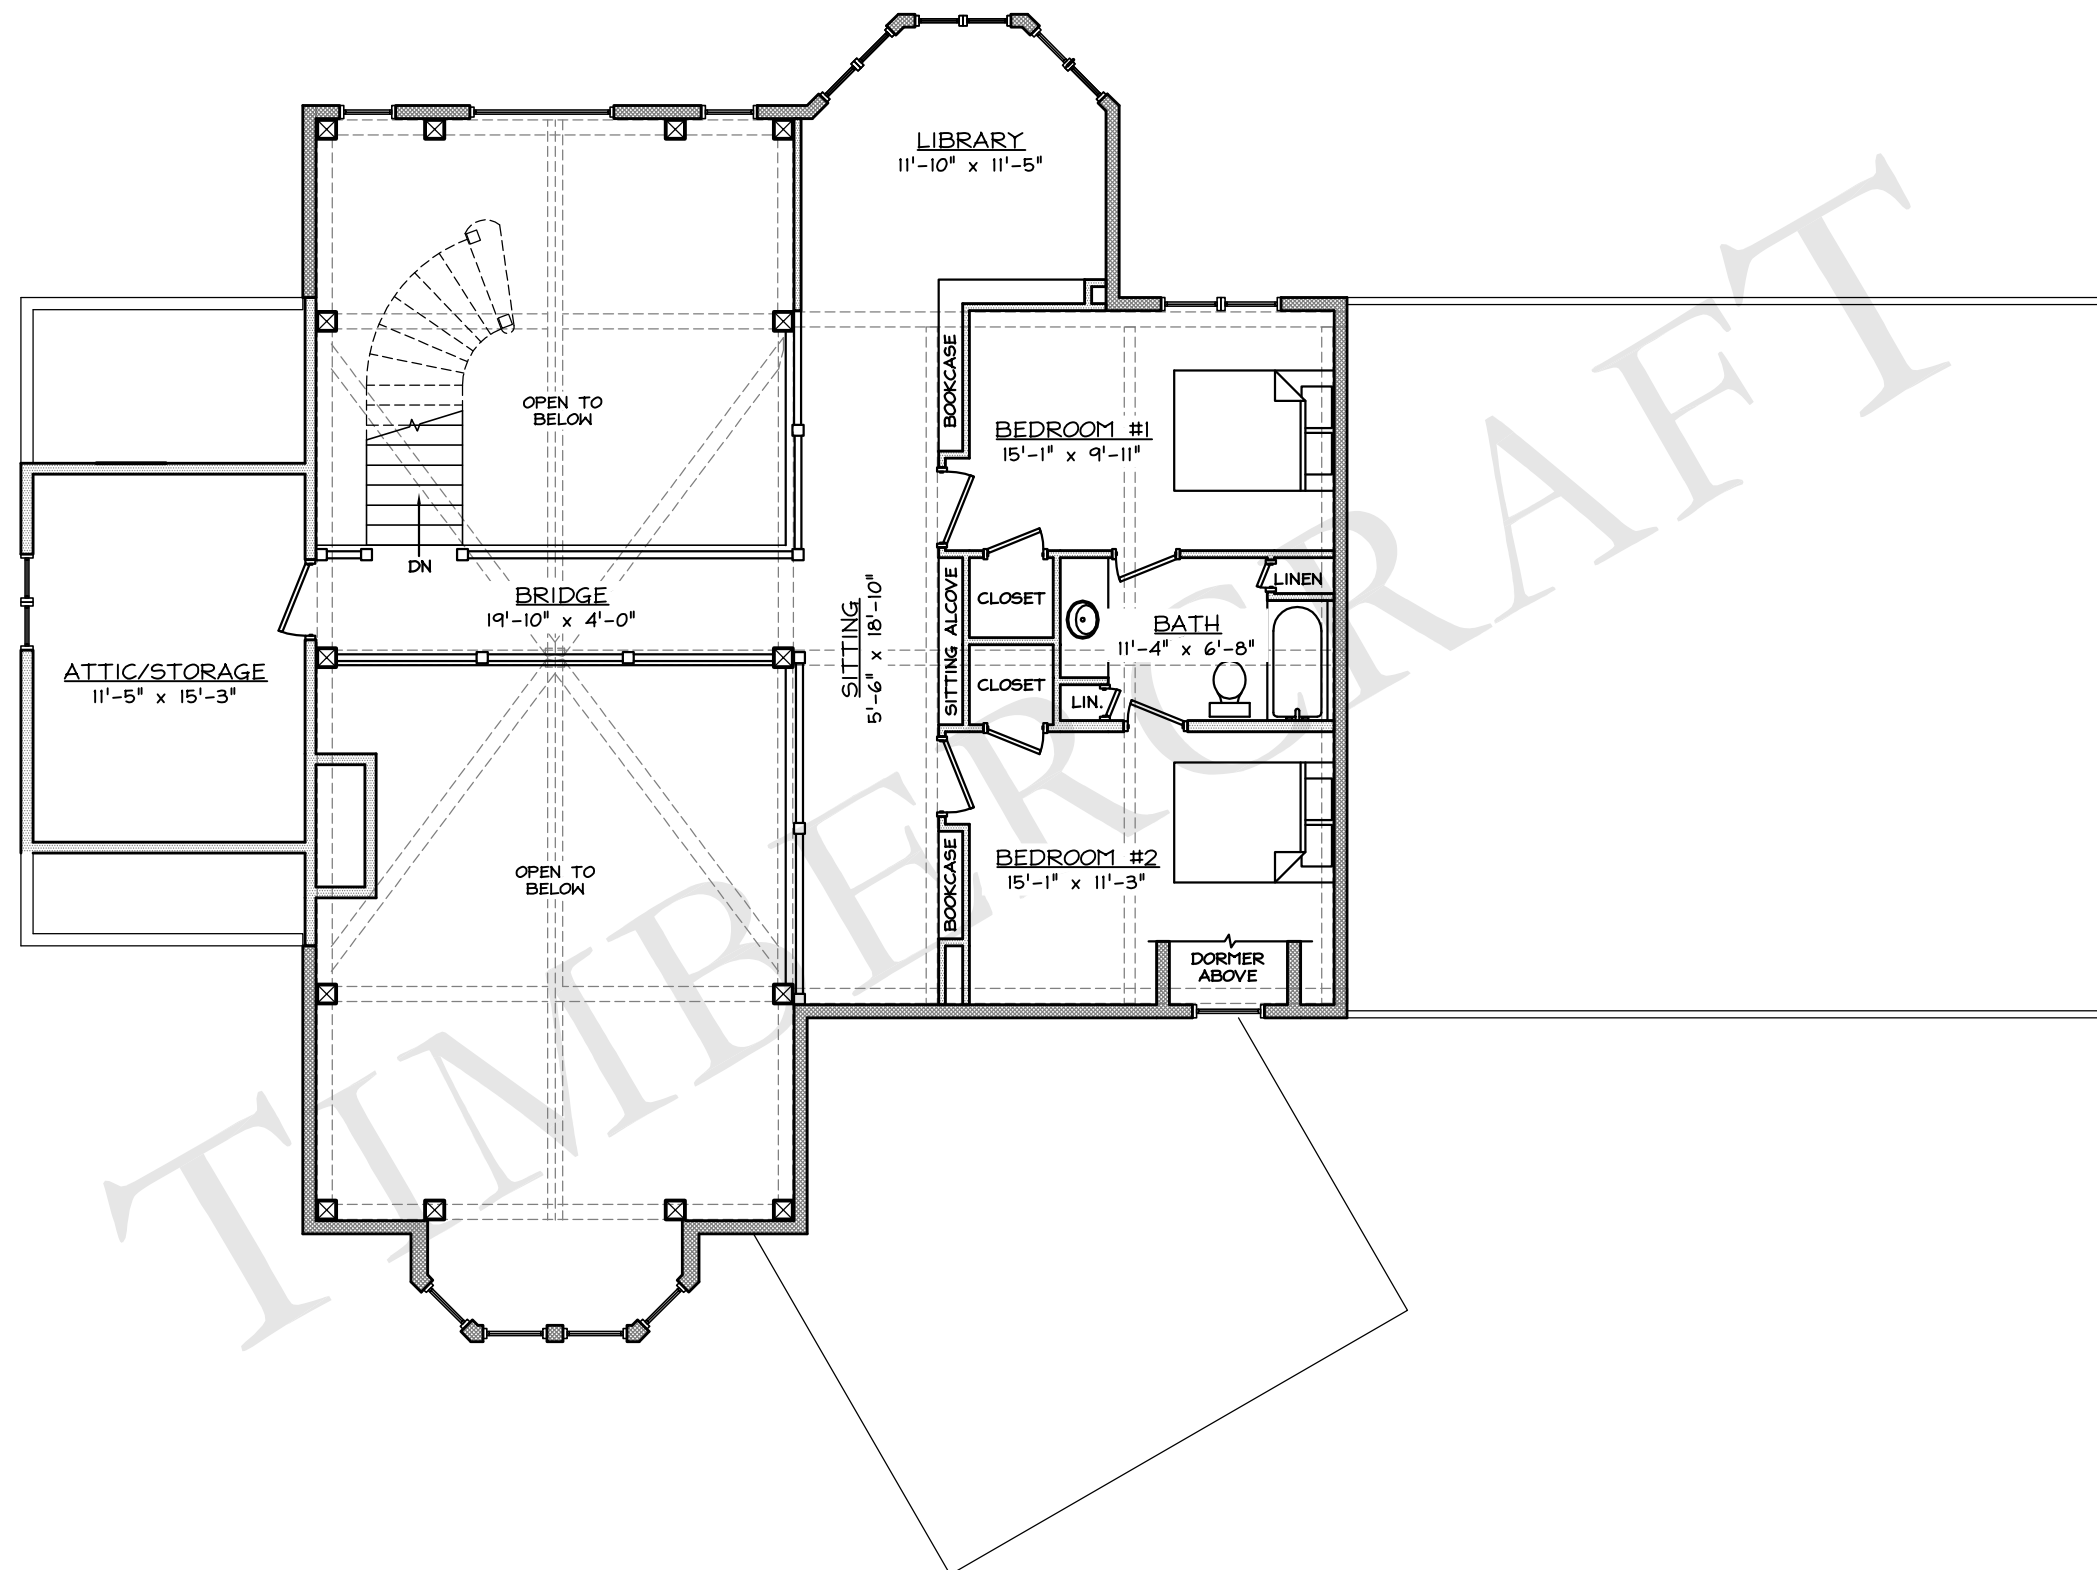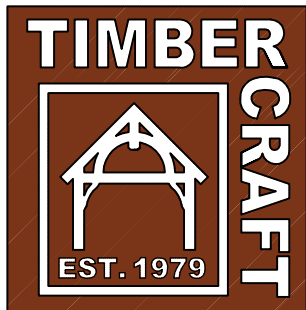

BUCKLAND RIVER


SECOND FLOOR PLAN
SCALE: N.T.S.

TIMBERCRAFT®

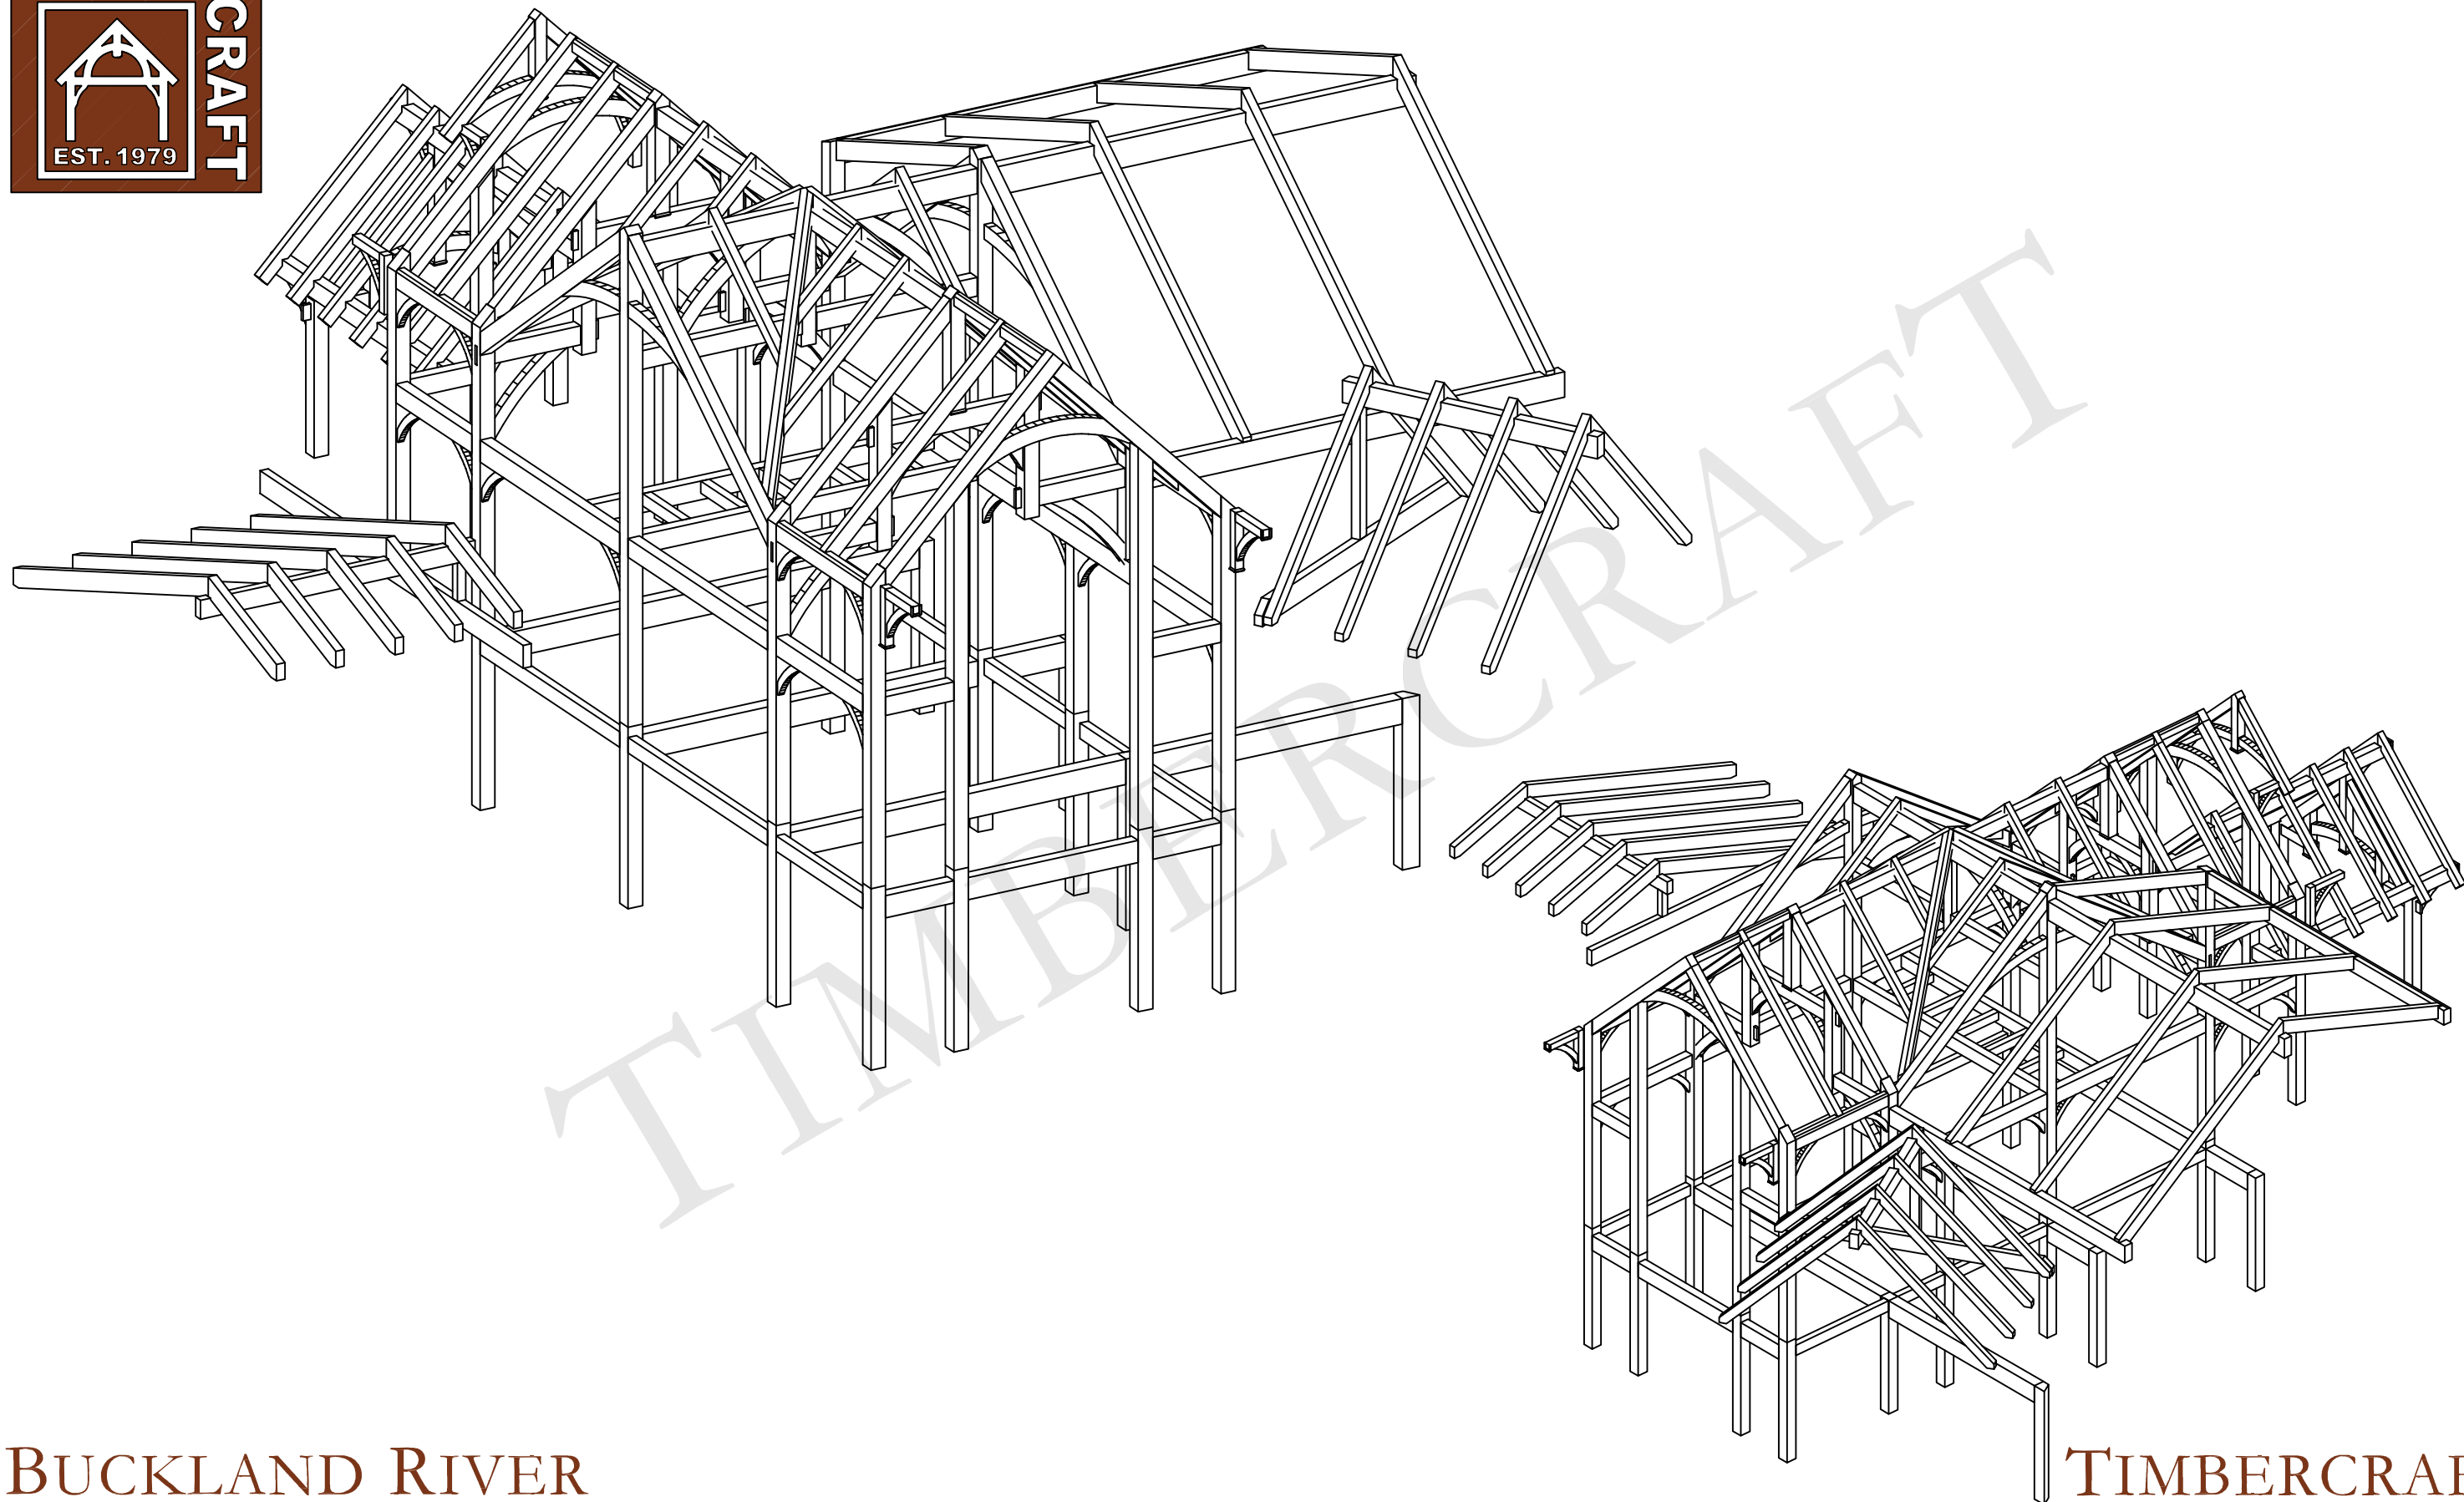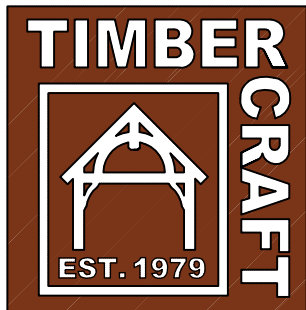

BUCKLAND RIVER

TIMBERCRAFT®

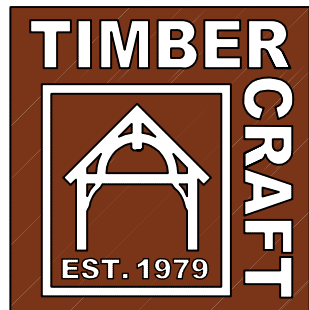

FRONT ELEVATION
SCALE: N.T.S.




REAR ELEVATION
SCALE: N.T.S.

BUCKLAND RIVER

TIMBERCRAFT®



RIGHT ELEVATION
SCALE: N.T.S.

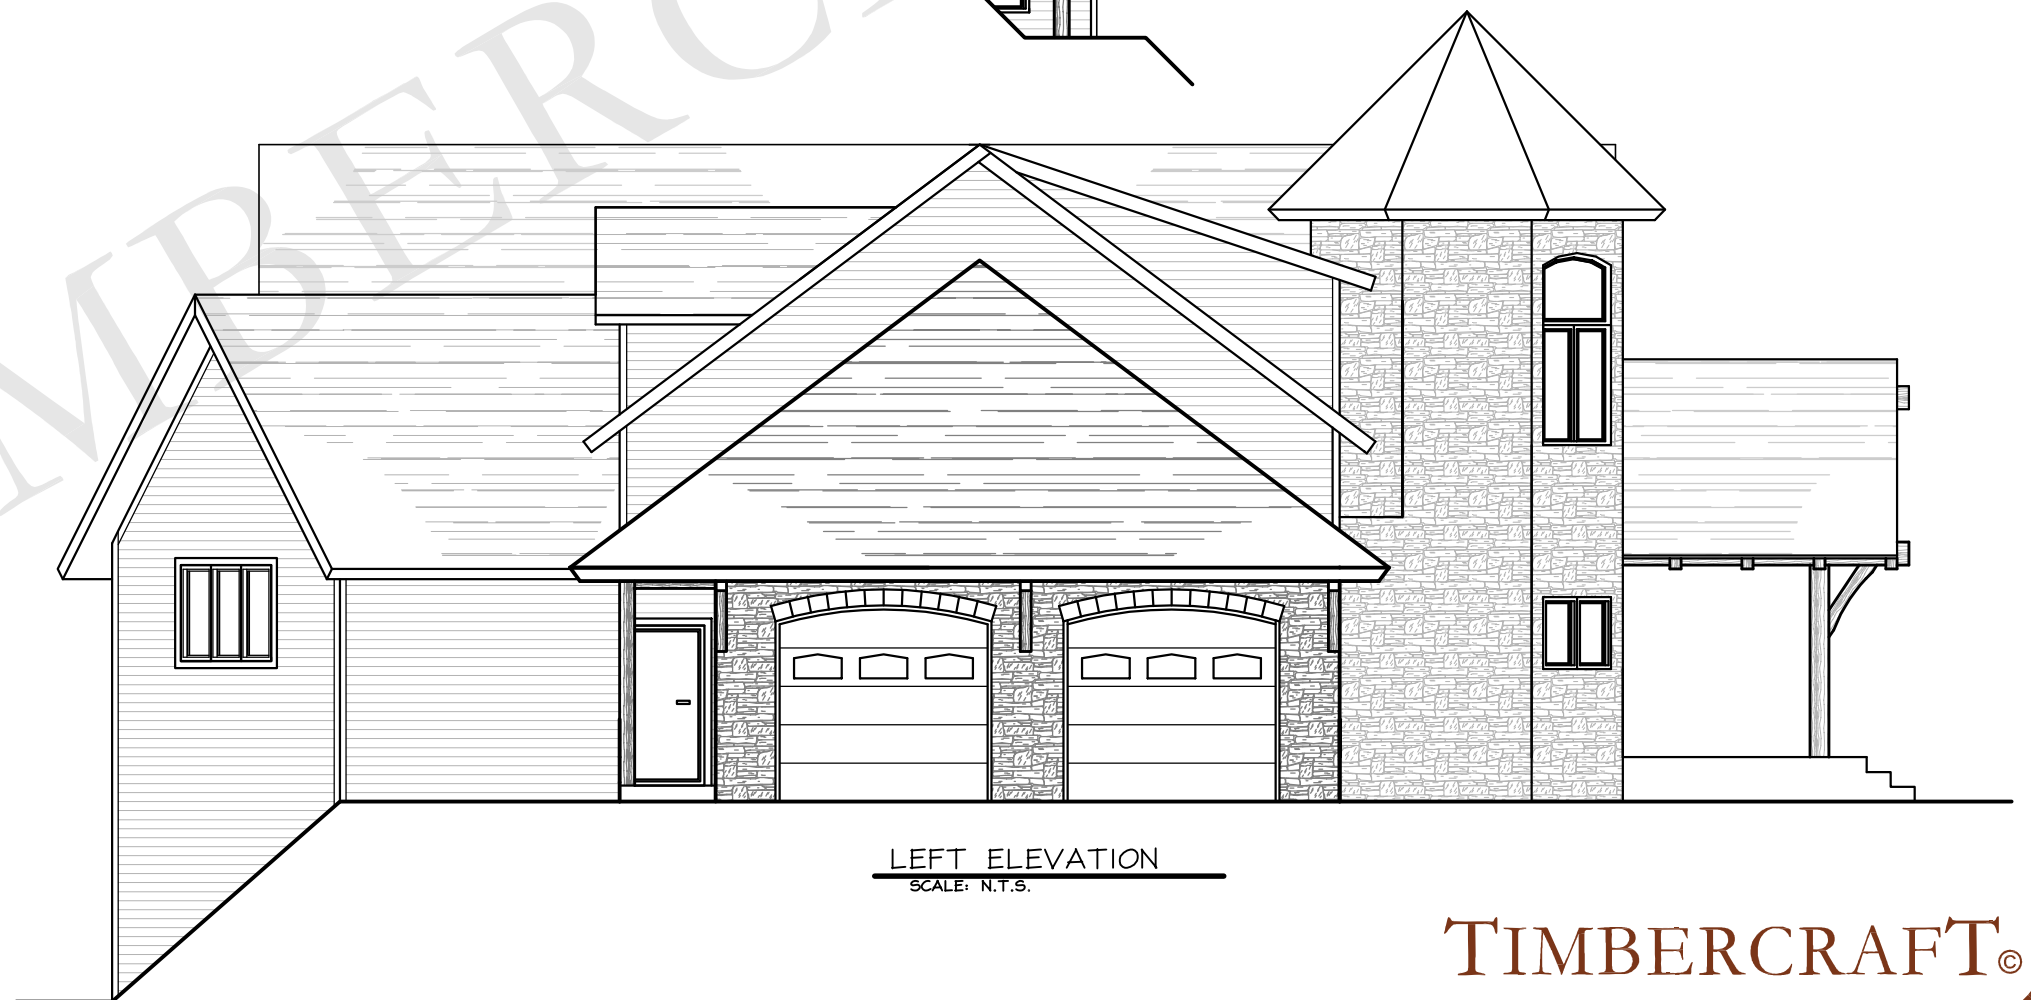

LEFT ELEVATION
SCALE: N.T.S.

BUCKLAND RIVER

TIMBERCRAFT®