


SQUARE FOOTAGE:	
FIRST FLOOR:	2183 SF
SECOND FLOOR:	2054 SF
BONUS SPACE:	1144 SF
TOTAL SF:	5381 SF
GARAGE:	1282 SF


FIRST FLOOR PLAN
SCALE: N.T.S.

SPOKANE PLAN

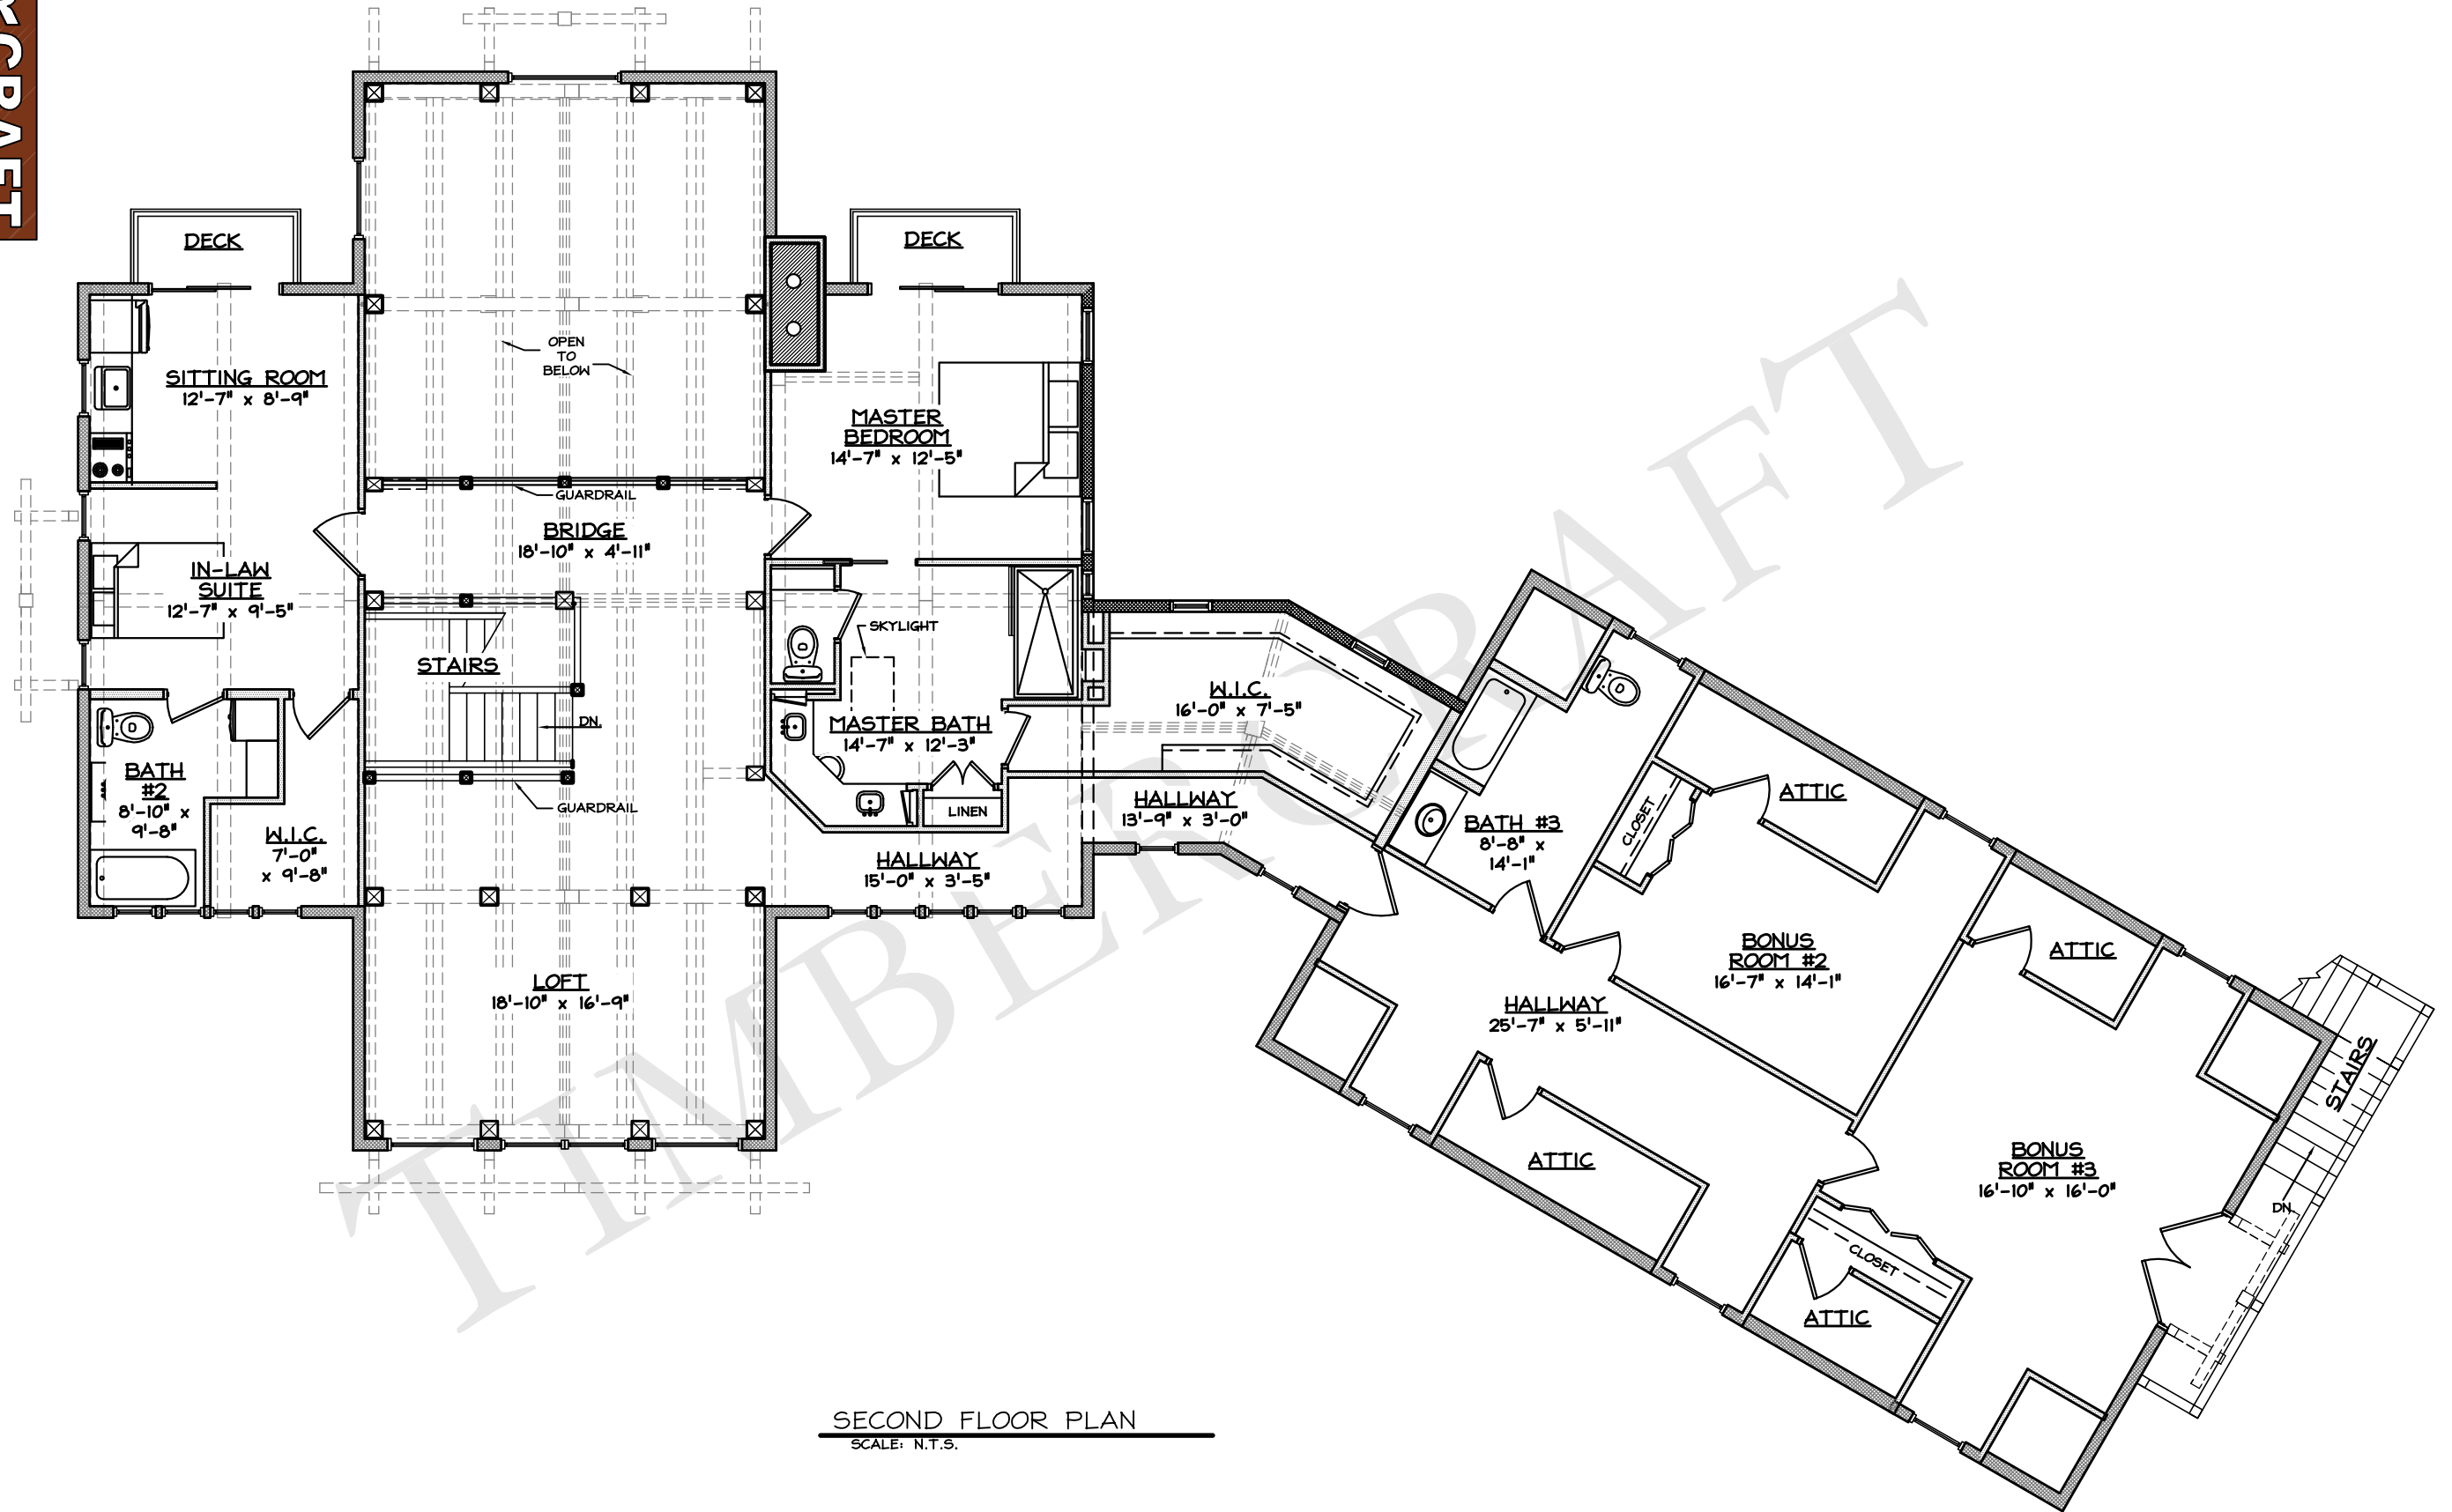

SECOND FLOOR PLAN
SCALE: N.T.S.

SPOKANE PLAN

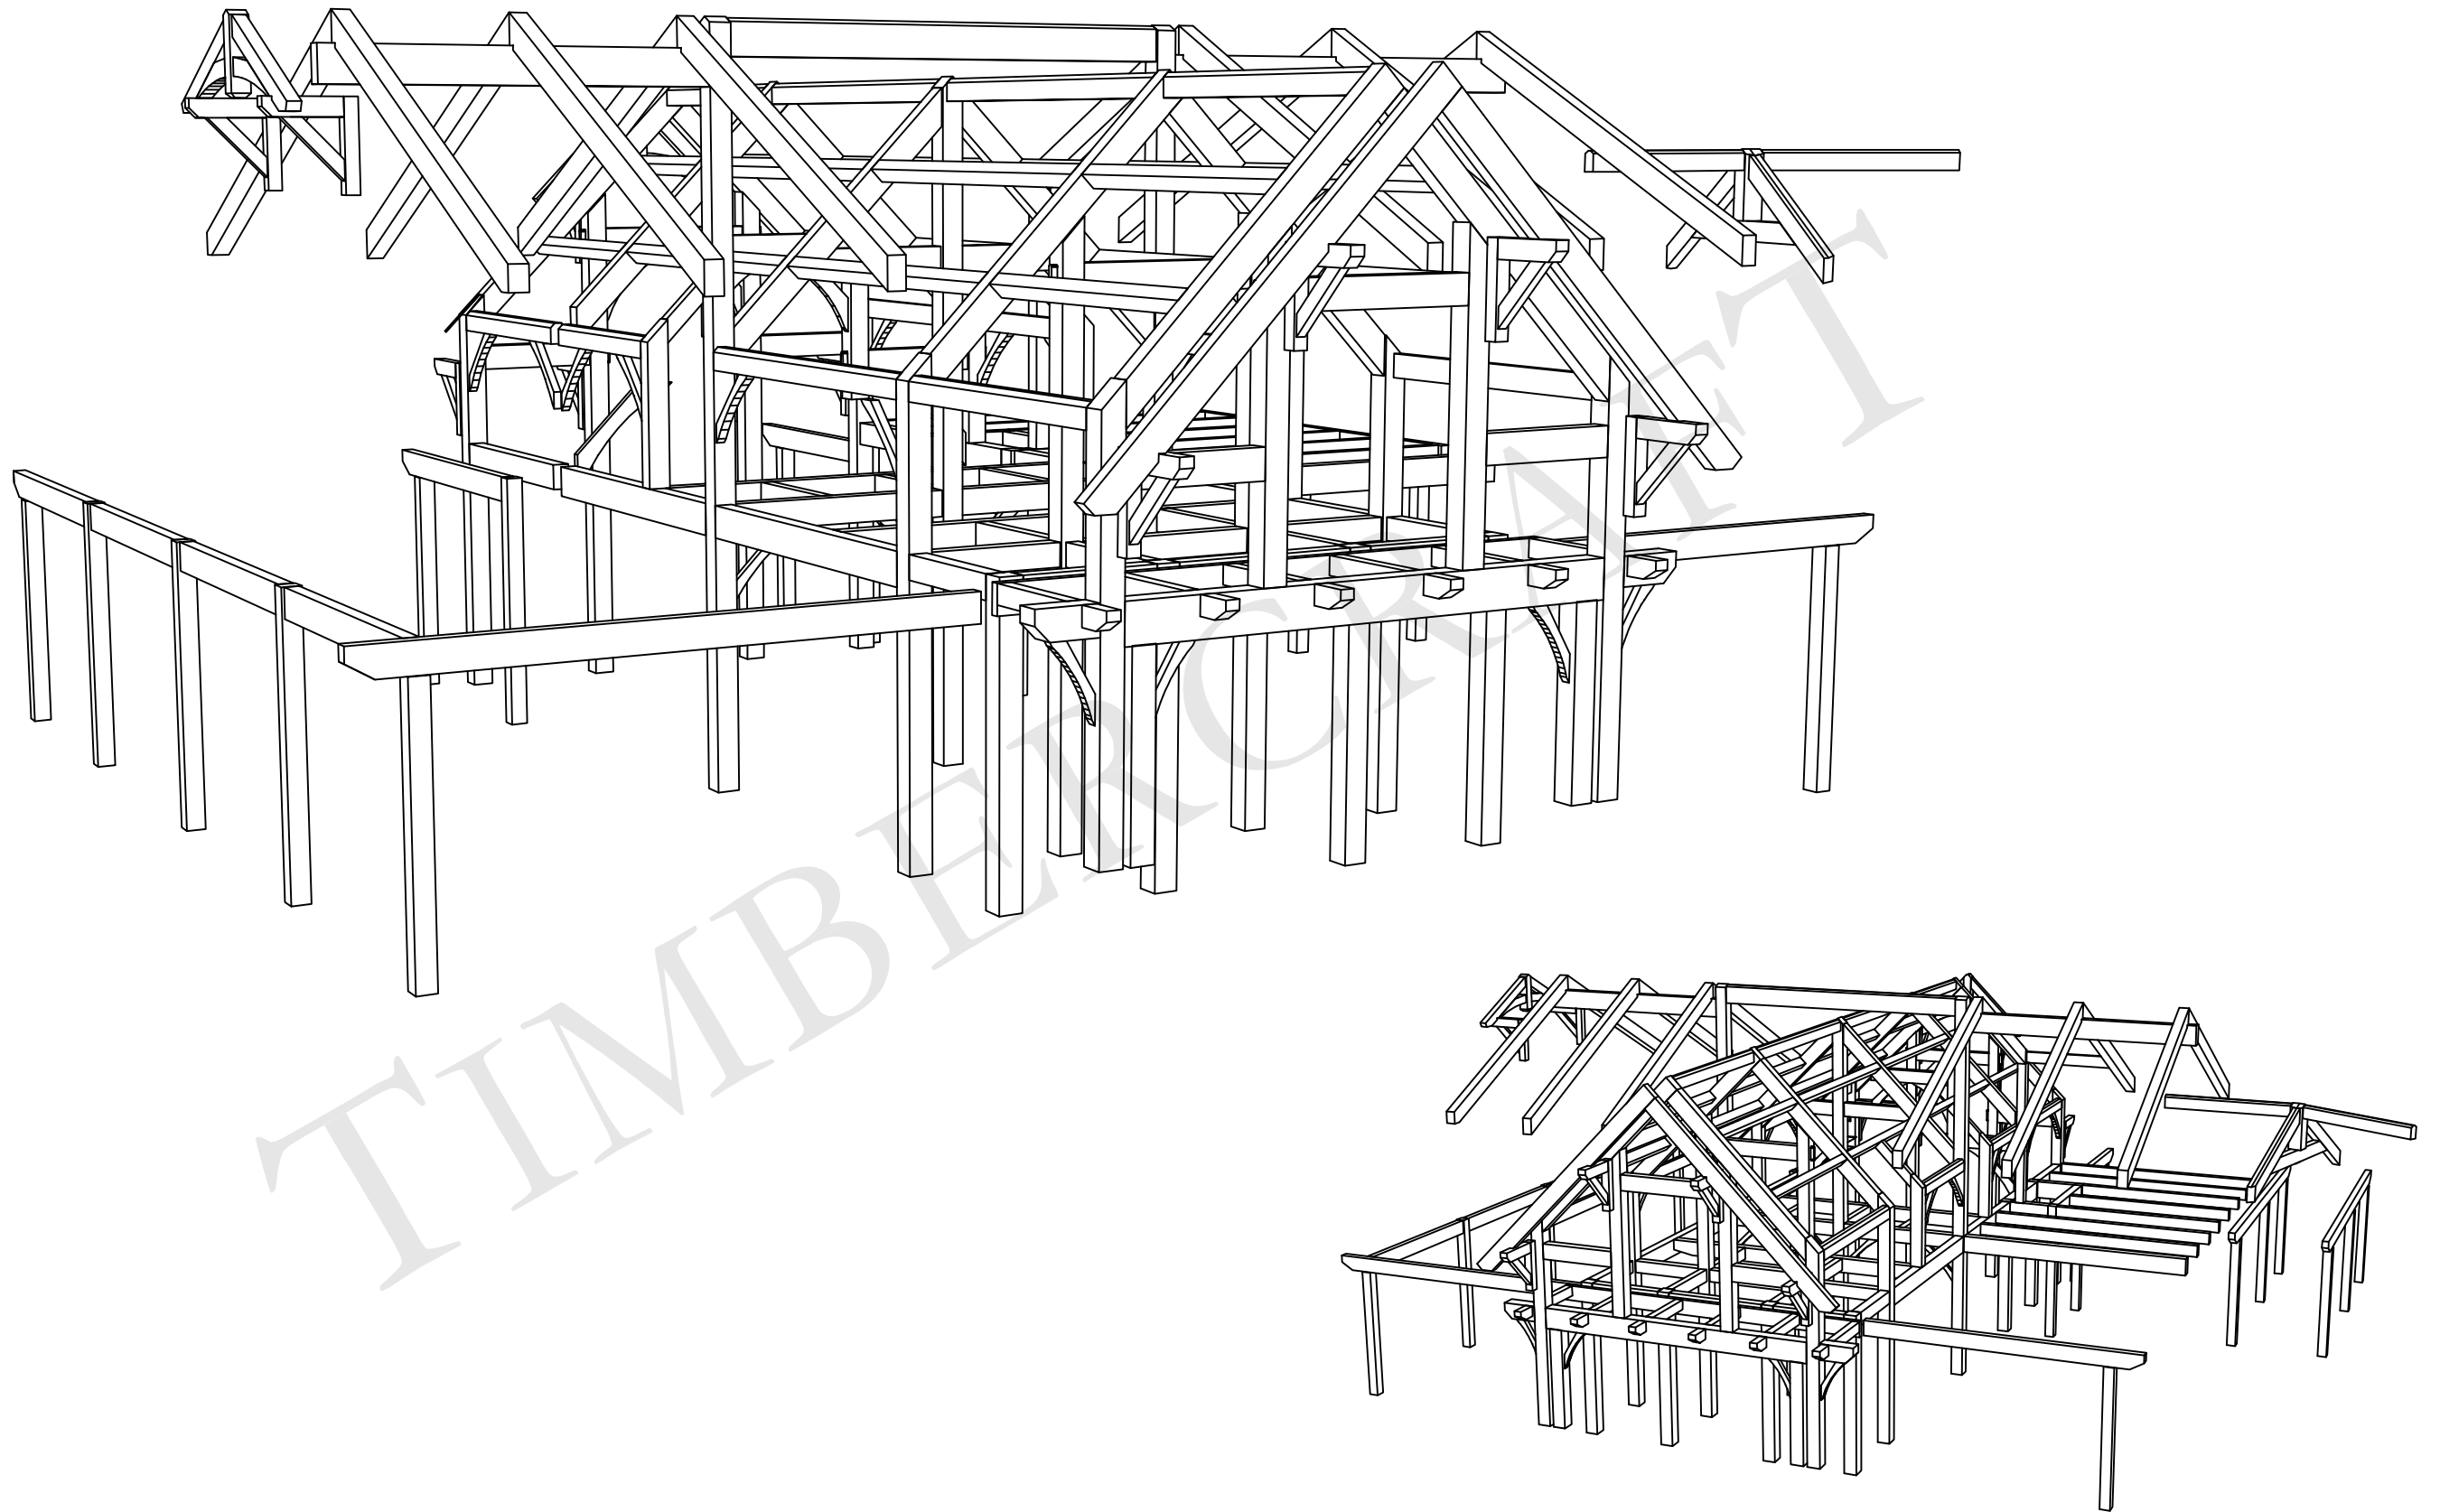

TIMBERCRAFT

SPOKANE PLAN



FRONT ELEVATION
SCALE: N.T.S.




REAR ELEVATION
SCALE: N.T.S.

SPOKANE PLAN



RIGHT ELEVATION
SCALE: N.T.S.

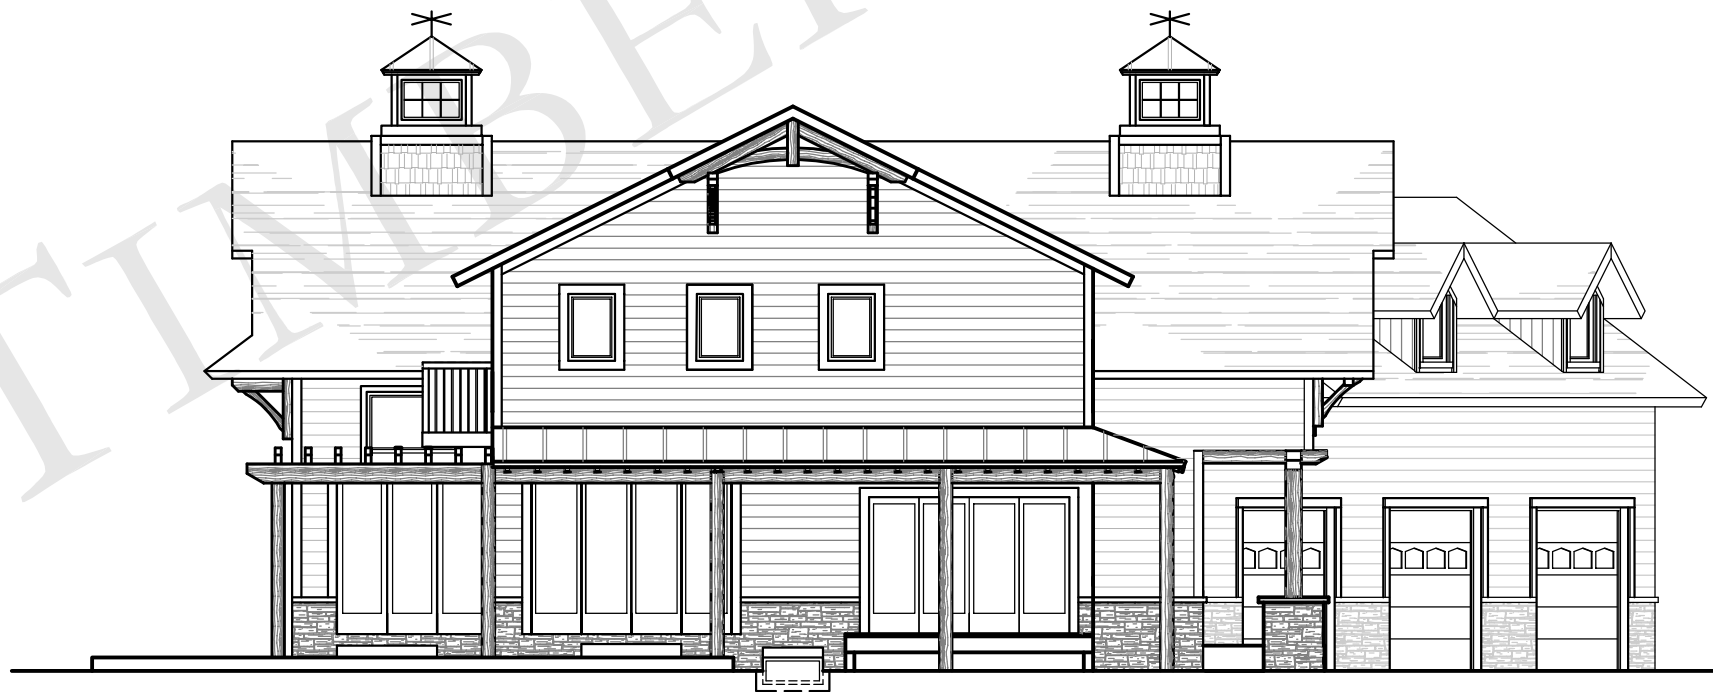

LEFT ELEVATION
SCALE: N.T.S.

SPOKANE PLAN