




TIMBERCRAFT®
Built for Lift

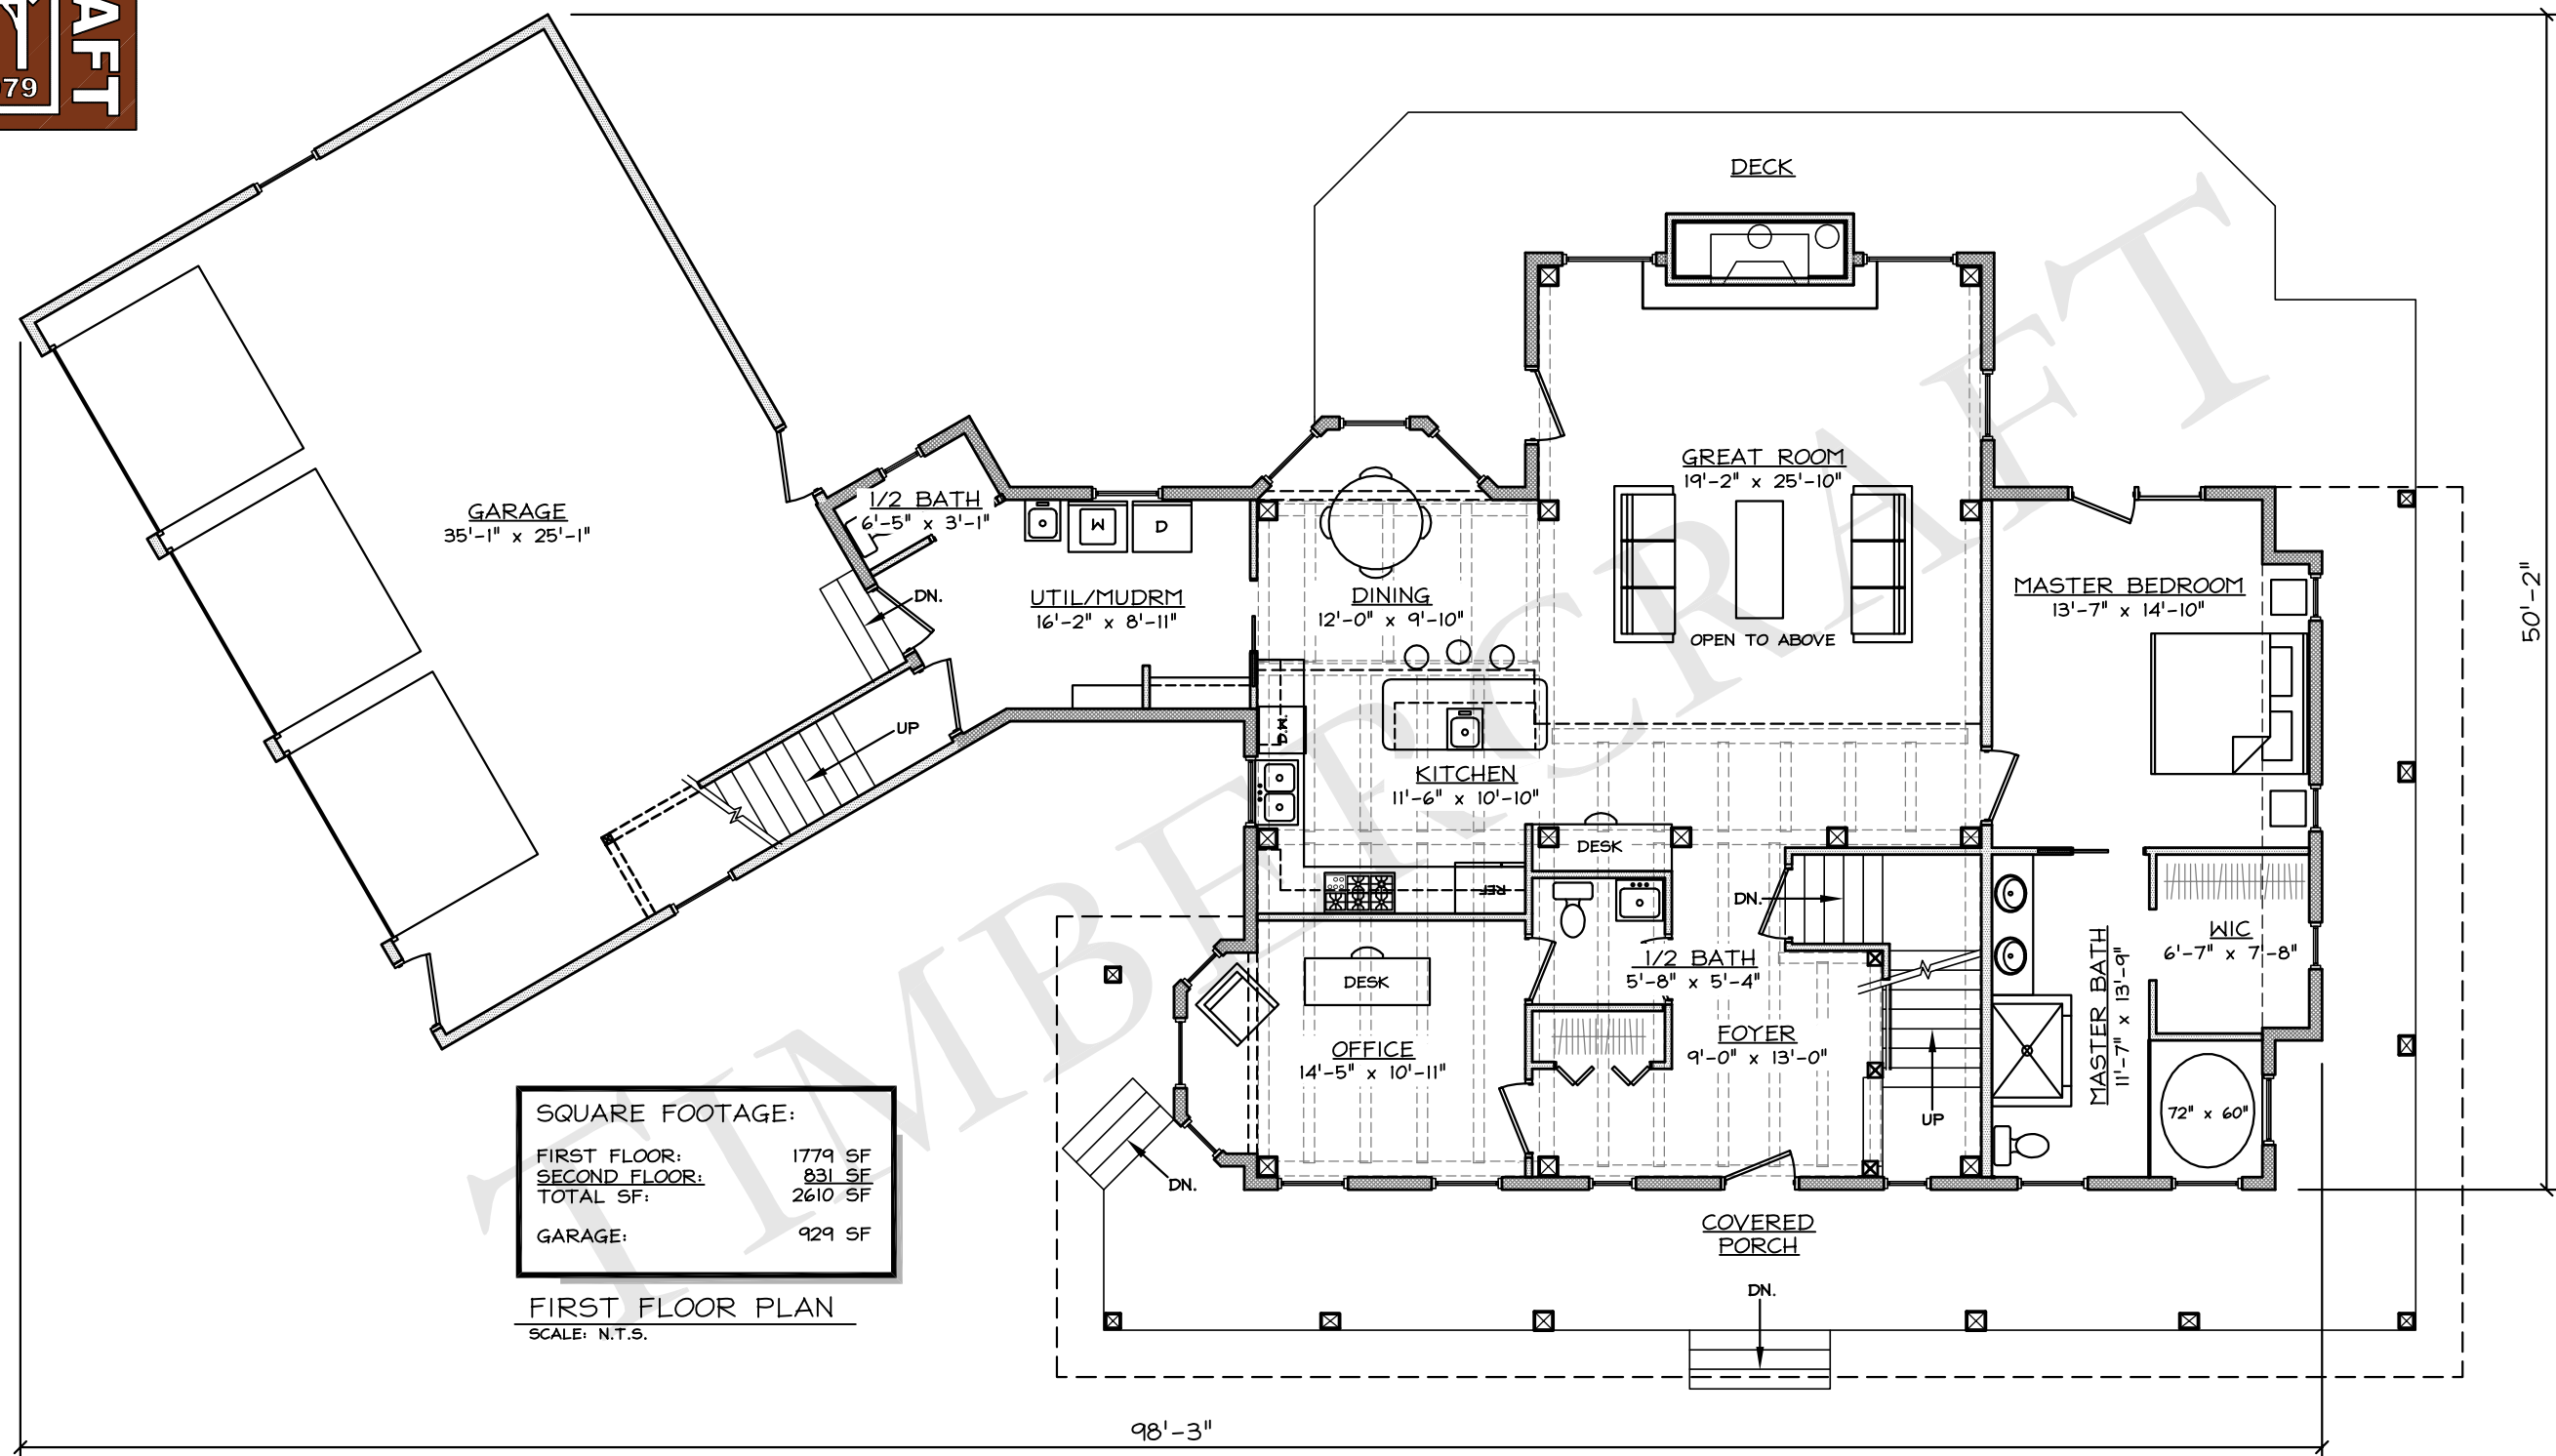

SQUARE FOOTAGE:


FIRST FLOOR:	1779 SF
SECOND FLOOR:	831 SF
TOTAL SF:	2610 SF
GARAGE:	929 SF

FIRST FLOOR PLAN
SCALE: N.T.S.

THE CLARKSTON PLACE




TIMBERCRAFT®
Built for Lift

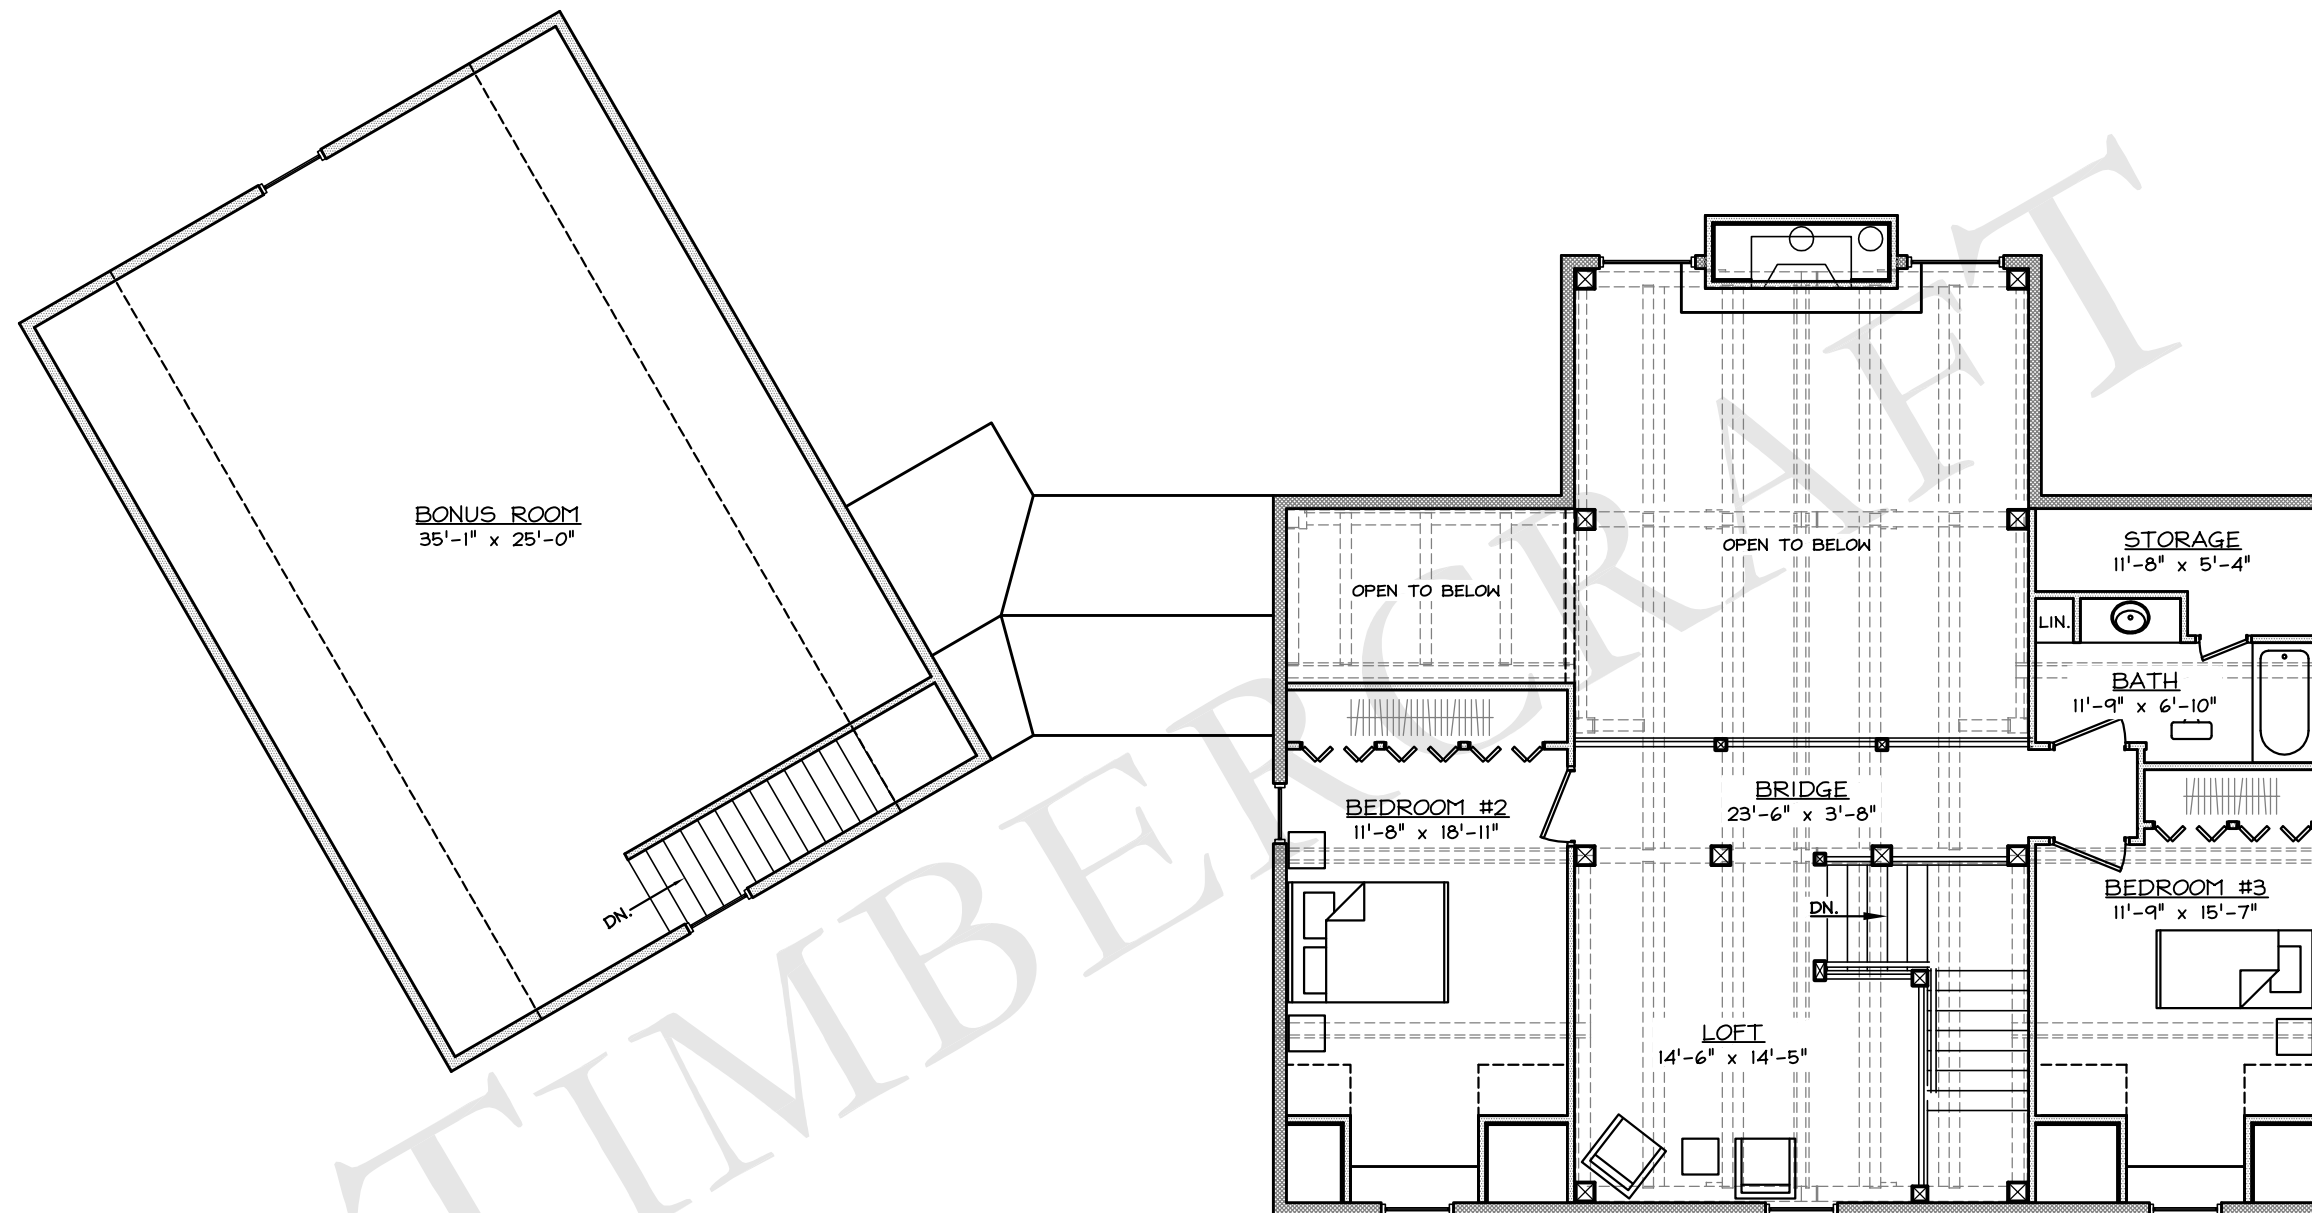

SECOND FLOOR PLAN
SCALE: N.T.S.

THE CLARKSTON PLACE

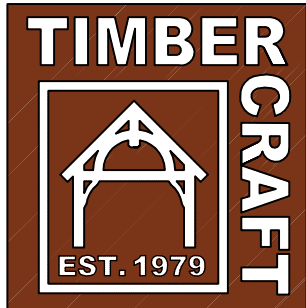

TIMBERCRAFT®
Built for Lift



FRONT ELEVATION
SCALE: N.T.S.



REAR ELEVATION
SCALE: N.T.S.


THE CLARKSTON PLACE



TIMBERCRAFT®
Built for Lift



RIGHT ELEVATION
SCALE: N.T.S.

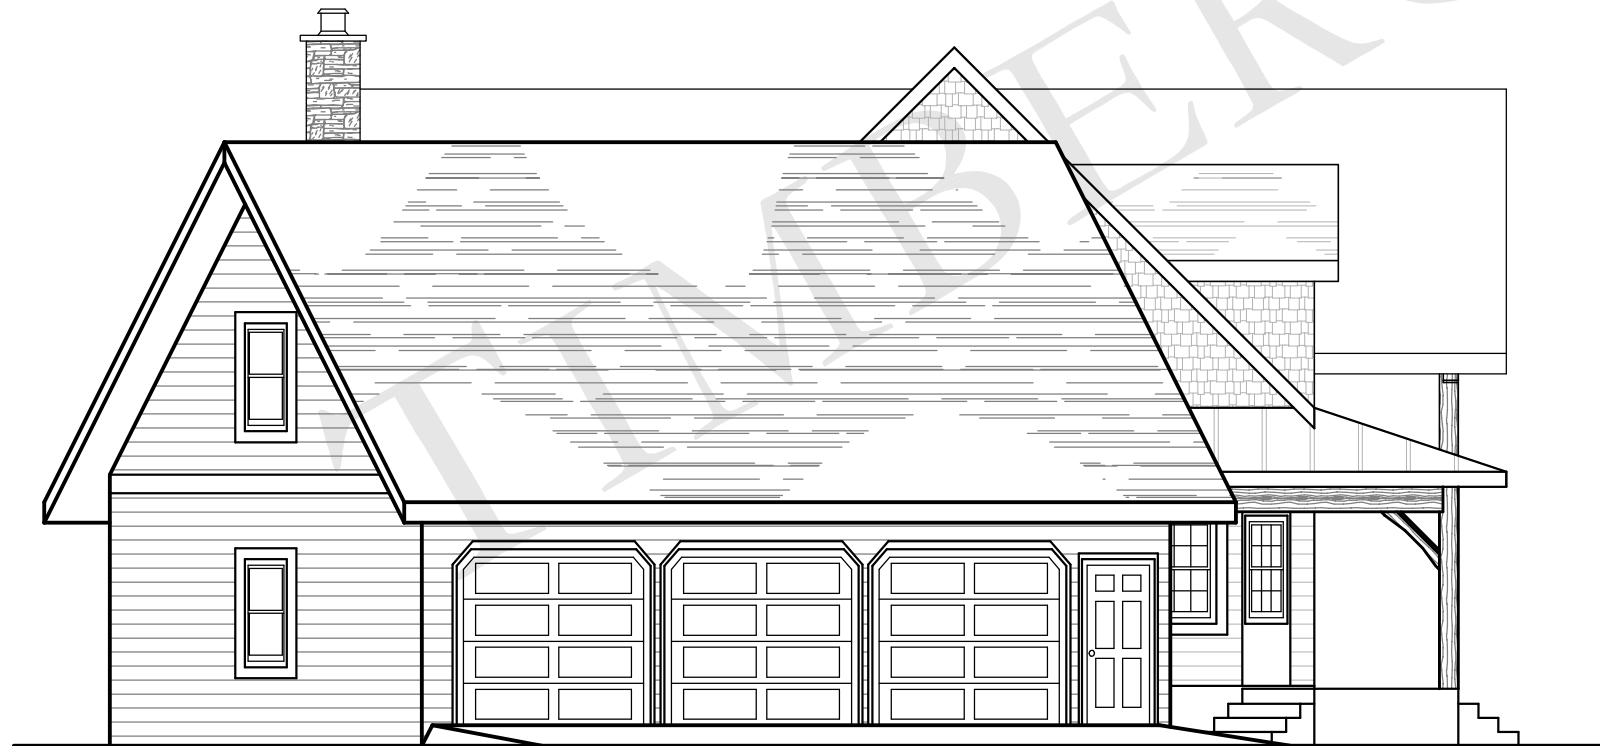


LEFT ELEVATION
SCALE: N.T.S.

THE CLARKSTON PLACE



TIMBERCRAFT®
Built for Lift

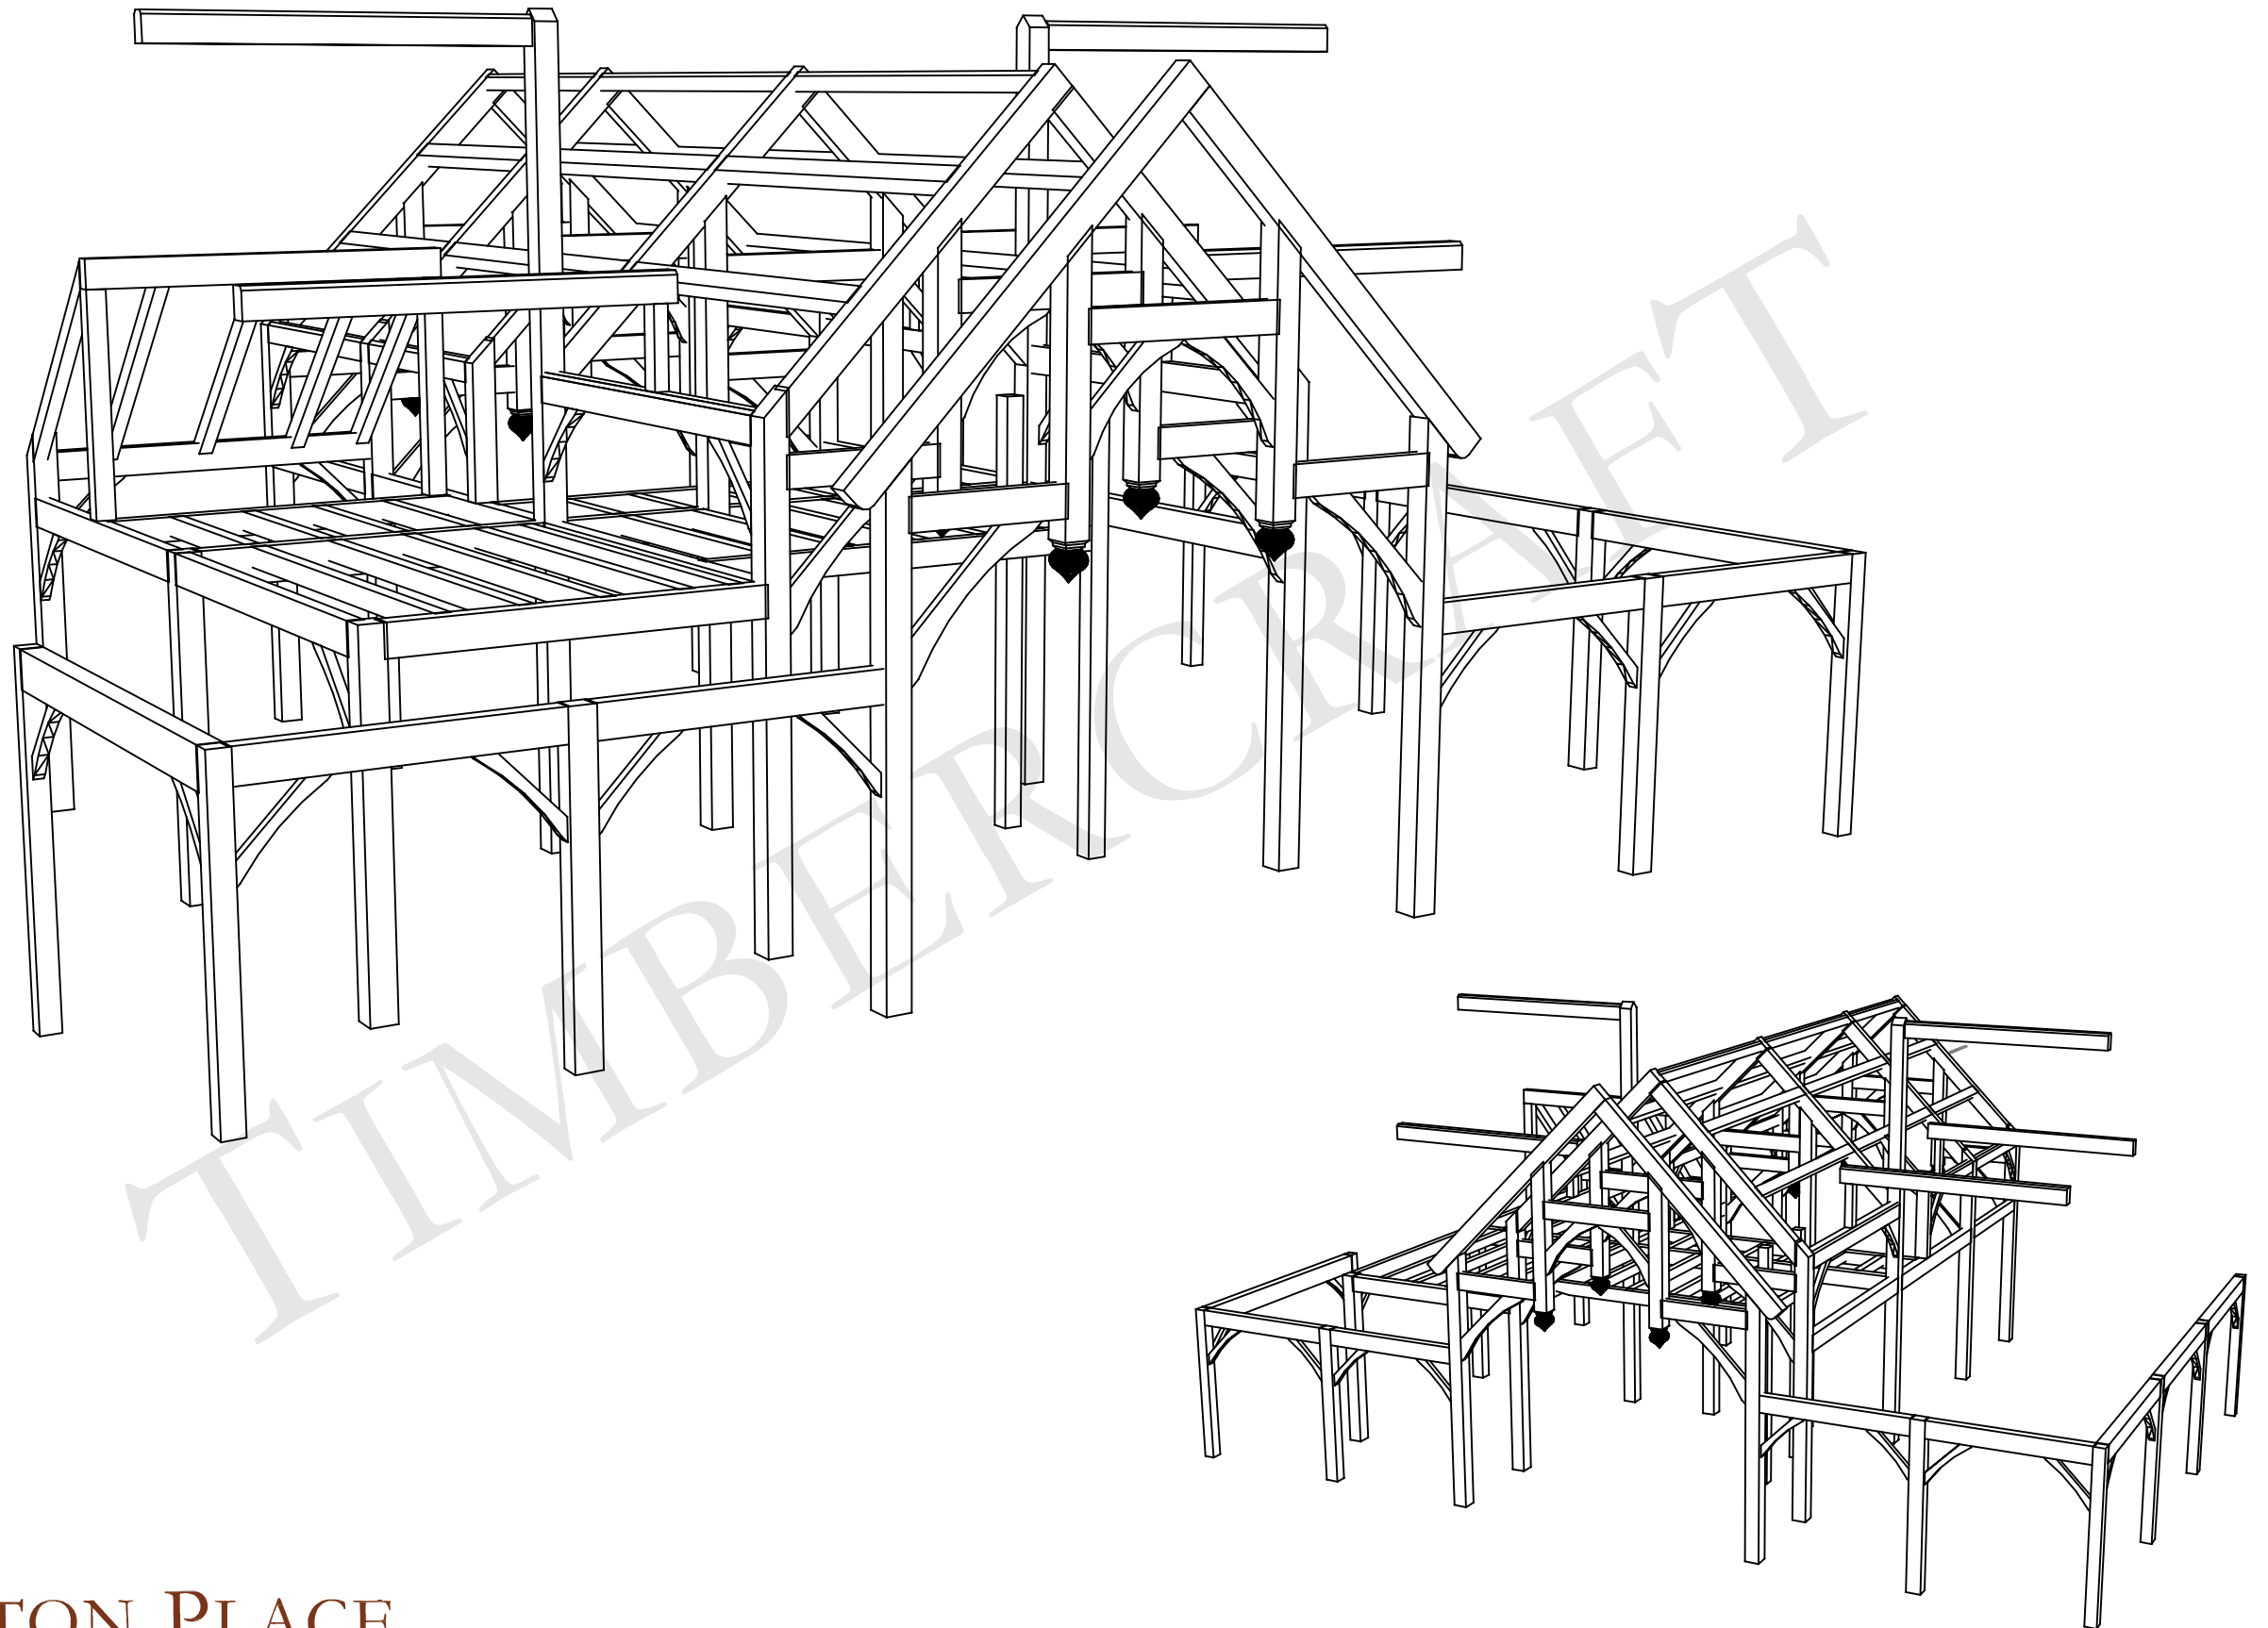

THE CLARKSTON PLACE