


THE NORTH BRANCH

TIMBERCRAFT®

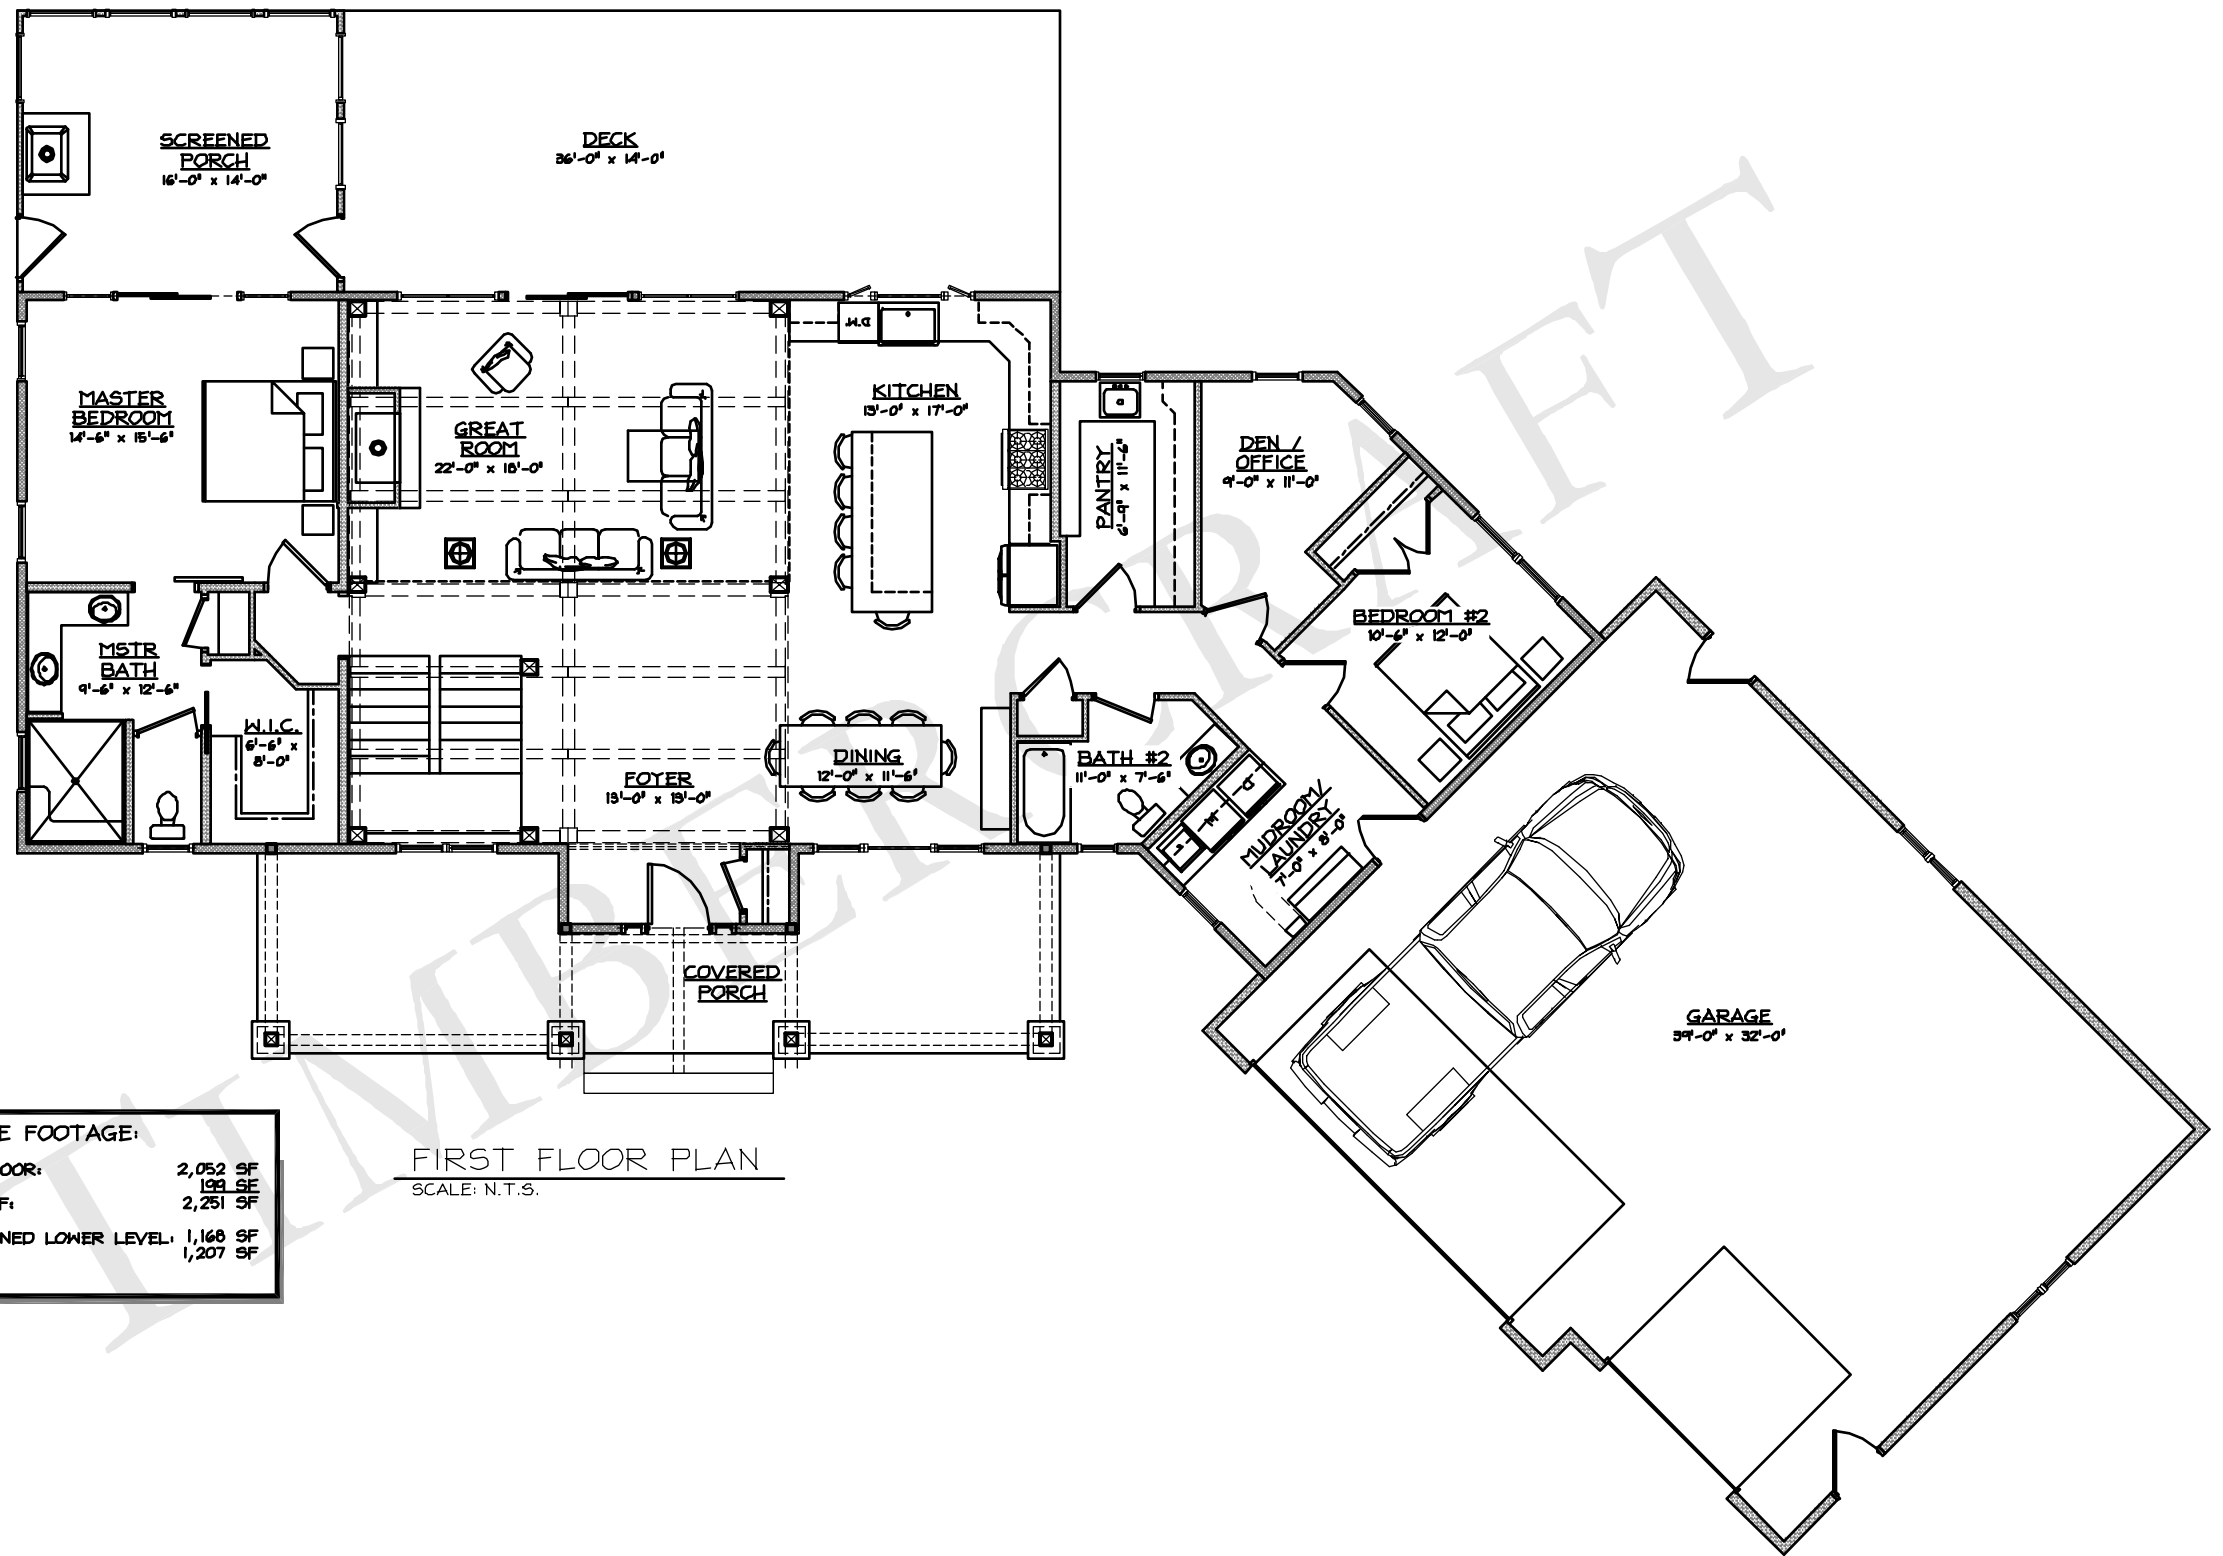


SQUARE FOOTAGE:	
FIRST FLOOR:	2,052 SF
LOFT:	199 SF
TOTAL SF:	2,251 SF
CONDITIONED LOWER LEVEL:	1,168 SF
GARAGE:	1,207 SF

FIRST FLOOR PLAN
SCALE: N.T.S.



FRONT ELEVATION
SCALE: N.T.S.

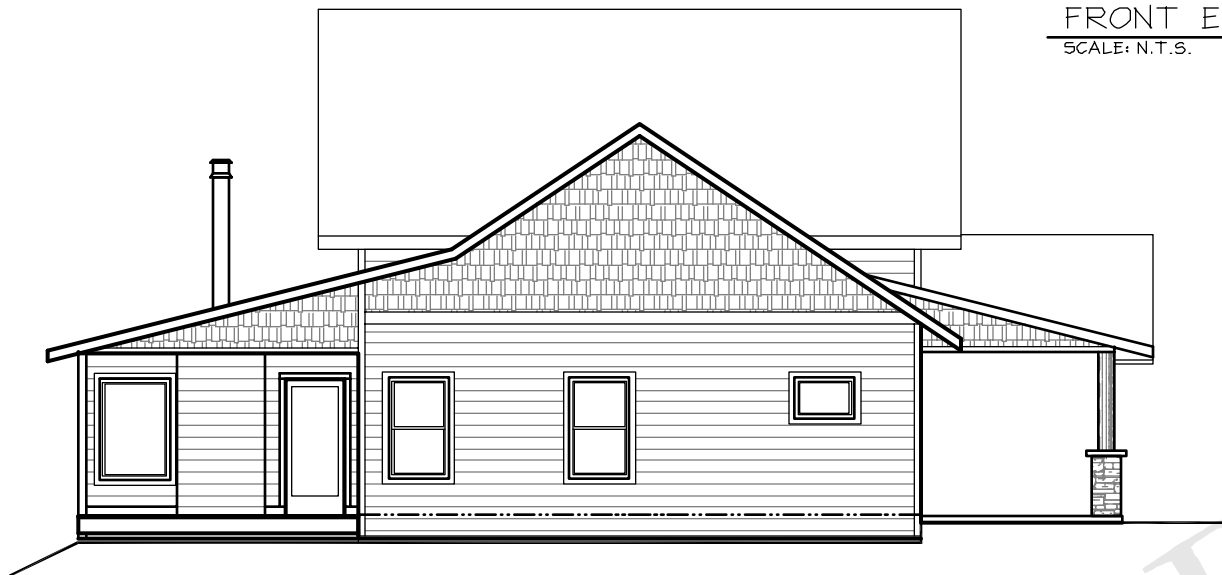




LEFT ELEVATION
SCALE: N.T.S.



REAR ELEVATION
SCALE: N.T.S.

THE NORTH BRANCH

TIMBERCRAFT®

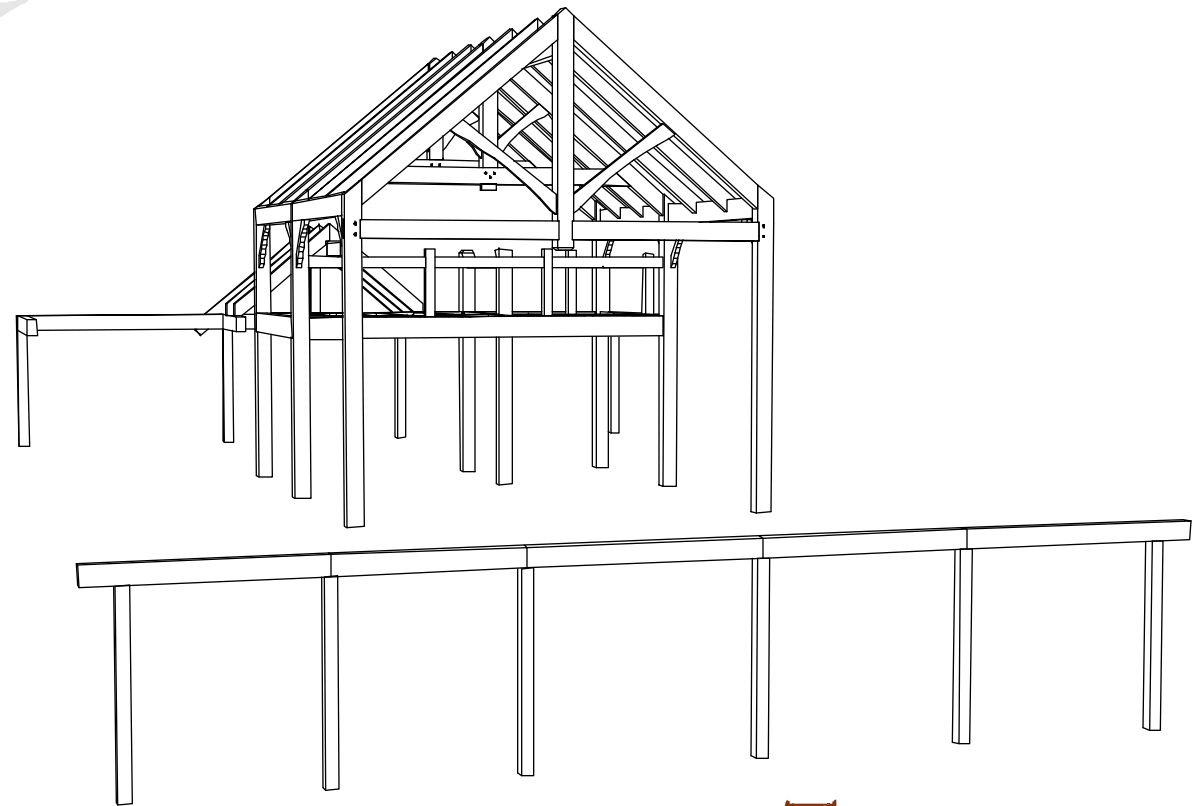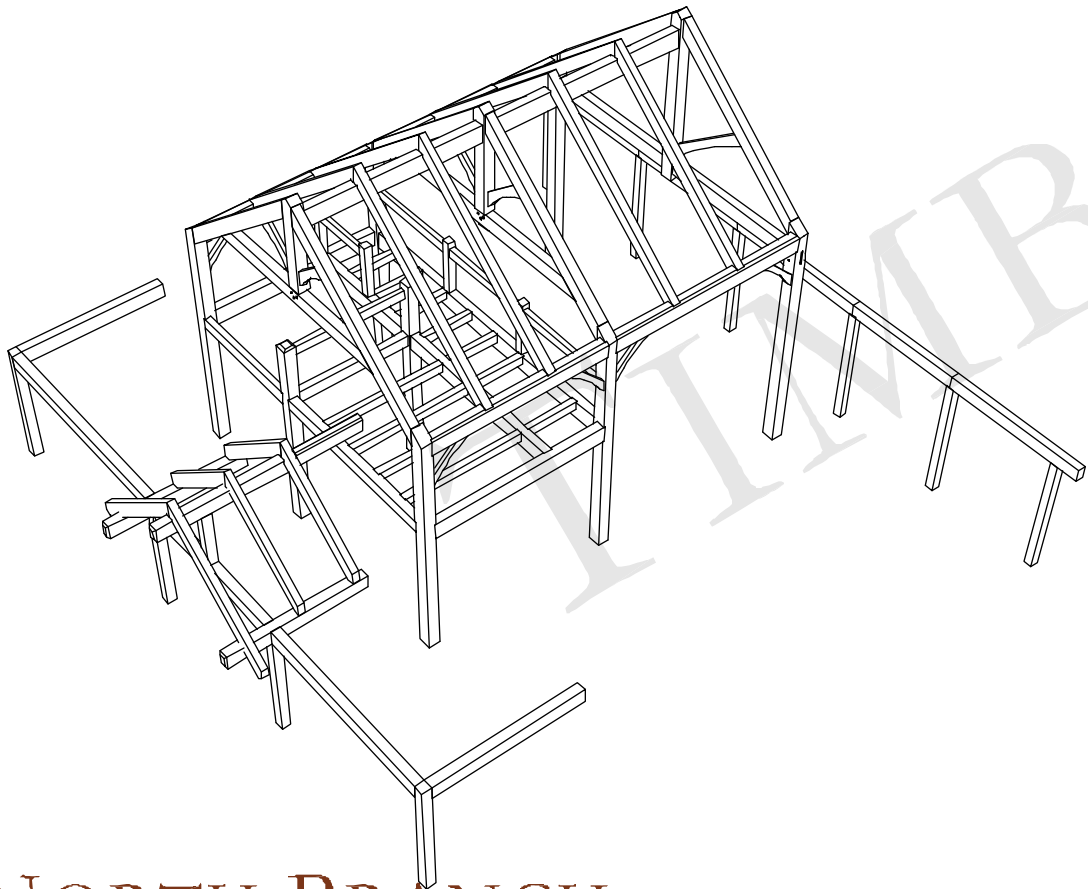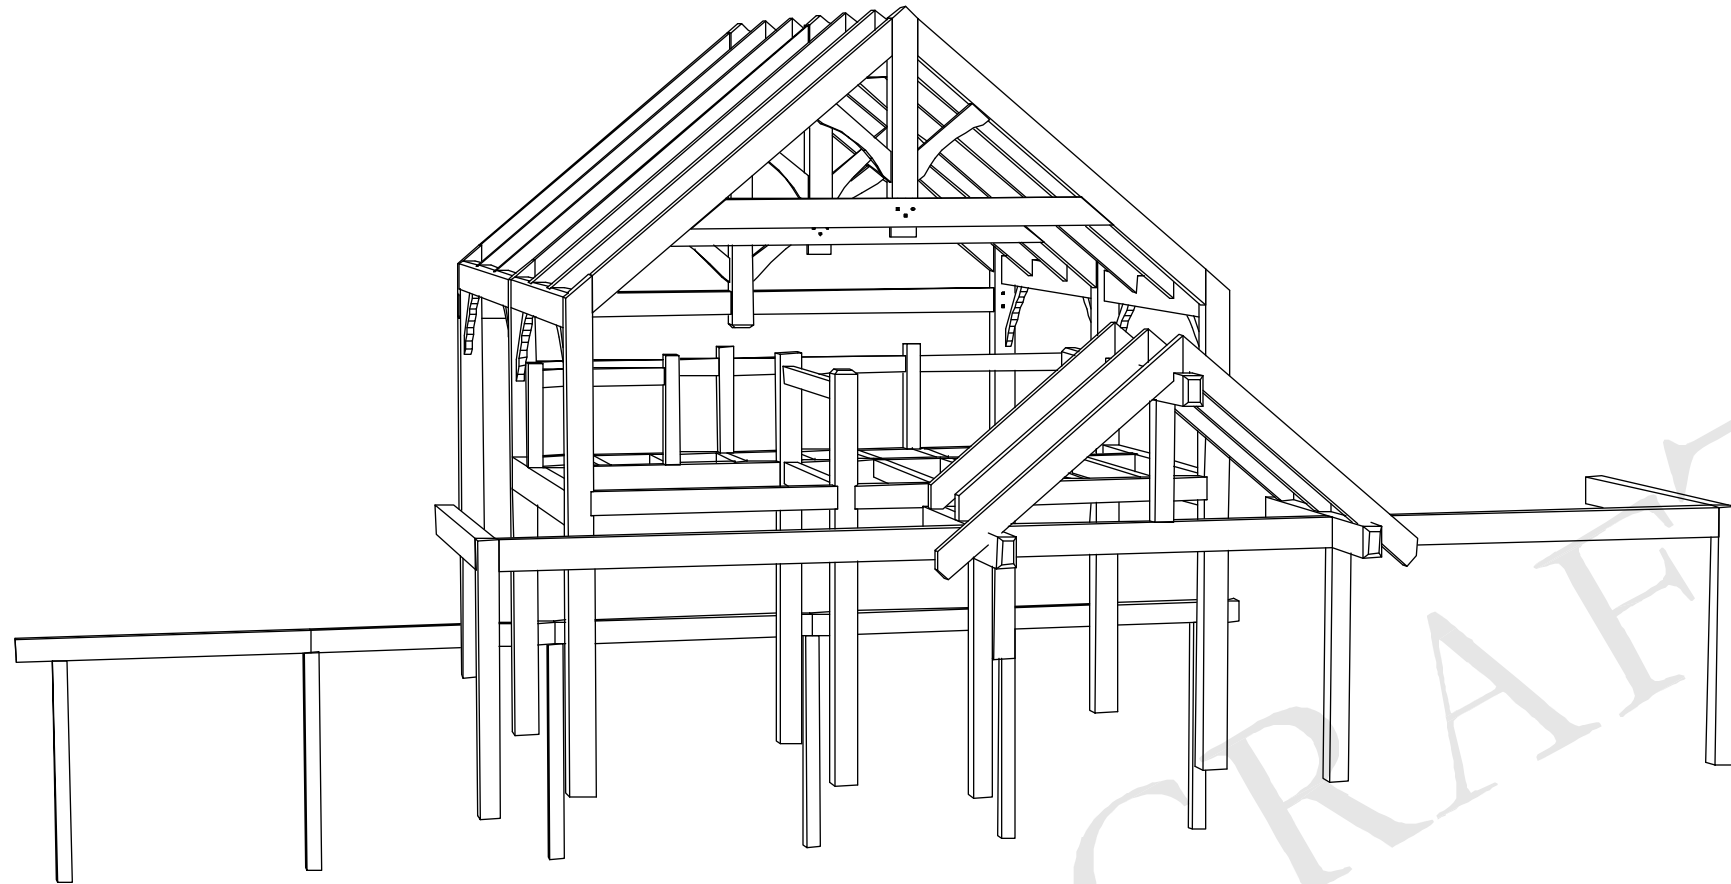

THE NORTH BRANCH

TIMBERCRAFT®